

PLAN AND PROFILE OF PROPOSED
NORTH HILL STREET
AT NORTHSIDE DRIVE & TUSKEGEE AVENUE
(INTERSECTION #2 IMPROVEMENTS)

CITY OF GRIFFIN, GEORGIA
3RD CONGRESSIONAL DISTRICT
LAND LOT 160 of the 3rd LAND DISTRICT
SPALDING COUNTY, GEORGIA

OWNERS:
CITY OF GRIFFIN
100 SOUTH HILL STREET
GRIFFIN, GEORGIA 30223
(770) 229-6400

SPALDING COUNTY
119 EAST SOLOMON STREET
GRIFFIN, GEORGIA 30223
(770) 467-4233

PROJECT NOTE:
100% OF PROJECT CONSTRUCTION IS WITHIN THE 3RD CONGRESSIONAL DISTRICT AND IN SPALDING COUNTY, GEORGIA, COUNTY NUMBER 255.

SPECIFICATION NOTE:
PROJECT TO BE CONSTRUCTED AS PER GEORGIA DEPARTMENT OF TRANSPORTATION STANDARD SPECIFICATIONS, 2001 EDITION, AS APPROVED BY THE FEDERAL HIGHWAY ADMINISTRATION AND AS MODIFIED BY CONTRACT DOCUMENTS.

SURVEY AND COORDINATE DATA:
HORIZONTAL DATUM - NAD 83 / 94
VERTICAL DATUM - 1988
COORDINATE ZONE - GEORGIA WEST

MID-POINT COORDINATES:
STA: 13+14.00
N 1189013.4793
E 2267597.2960



PROJECT DATA:
DISTURBED AREA : 1.67 ACRES
AN NOI IS REQUIRED FOR THIS PROJECT

PLANS PREPARED BY:



THE DATA, TOGETHER WITH ALL OTHER INFORMATION SHOWN ON THESE PLANS, OR IN ANY OTHER MANNER, ARE BASED UPON FIELD INVESTIGATIONS AND ARE BELIEVED TO BE AN INDICATION OF ACTUAL CONDITIONS. HOWEVER, THE SAME ARE SHOWN AS INFORMATION ONLY, ARE NOT GUARANTEED, AND DO NOT BIND THE DEPARTMENT OF TRANSPORTATION IN ANY WAY. THE ATTENTION OF THE BIDDER IS SPECIFICALLY DIRECTED TO SUBSECTIONS 102.14, 102.05, AND 104.03 OF THE GEORGIA DEPARTMENT OF TRANSPORTATION SPECIFICATIONS FOR CONSTRUCTION OF ROADS AND BRIDGES.

LENGTH OF PROJECT	
DESCRIPTION	MILES
NET LENGTH OF PROJECT	0.19

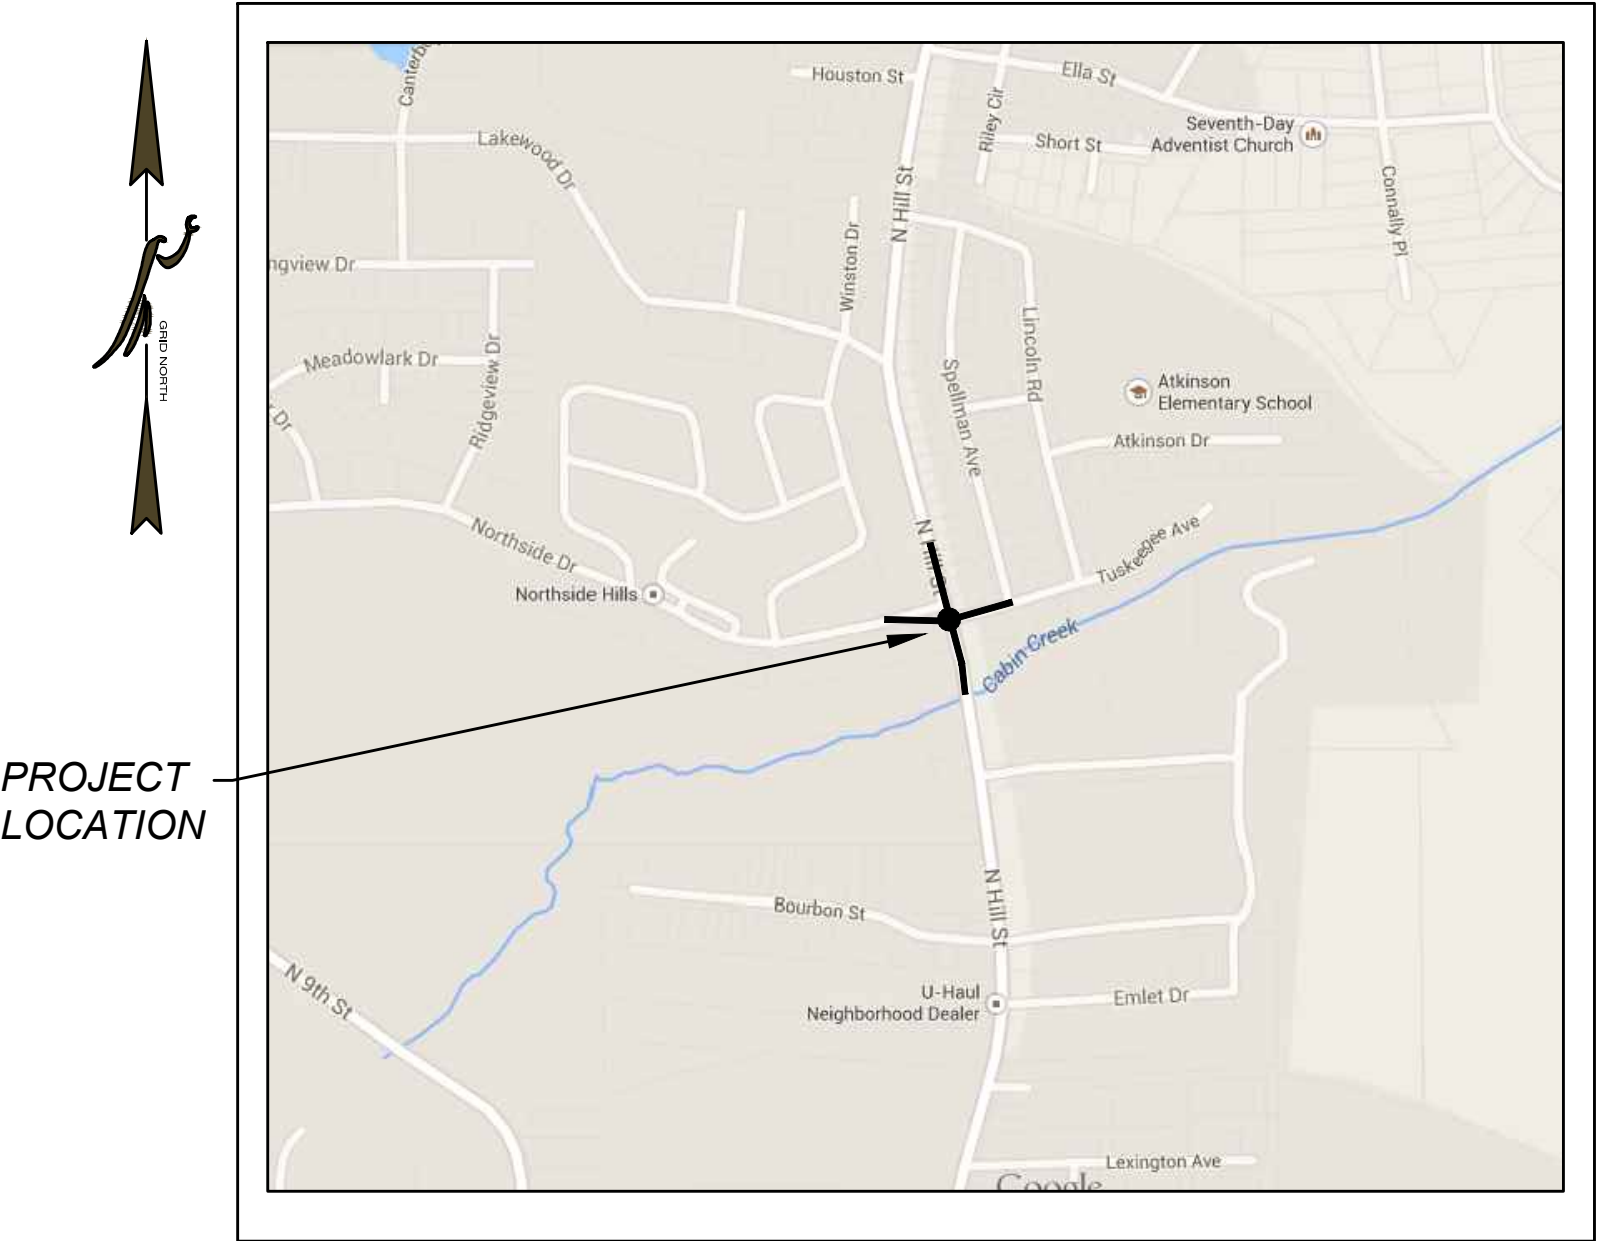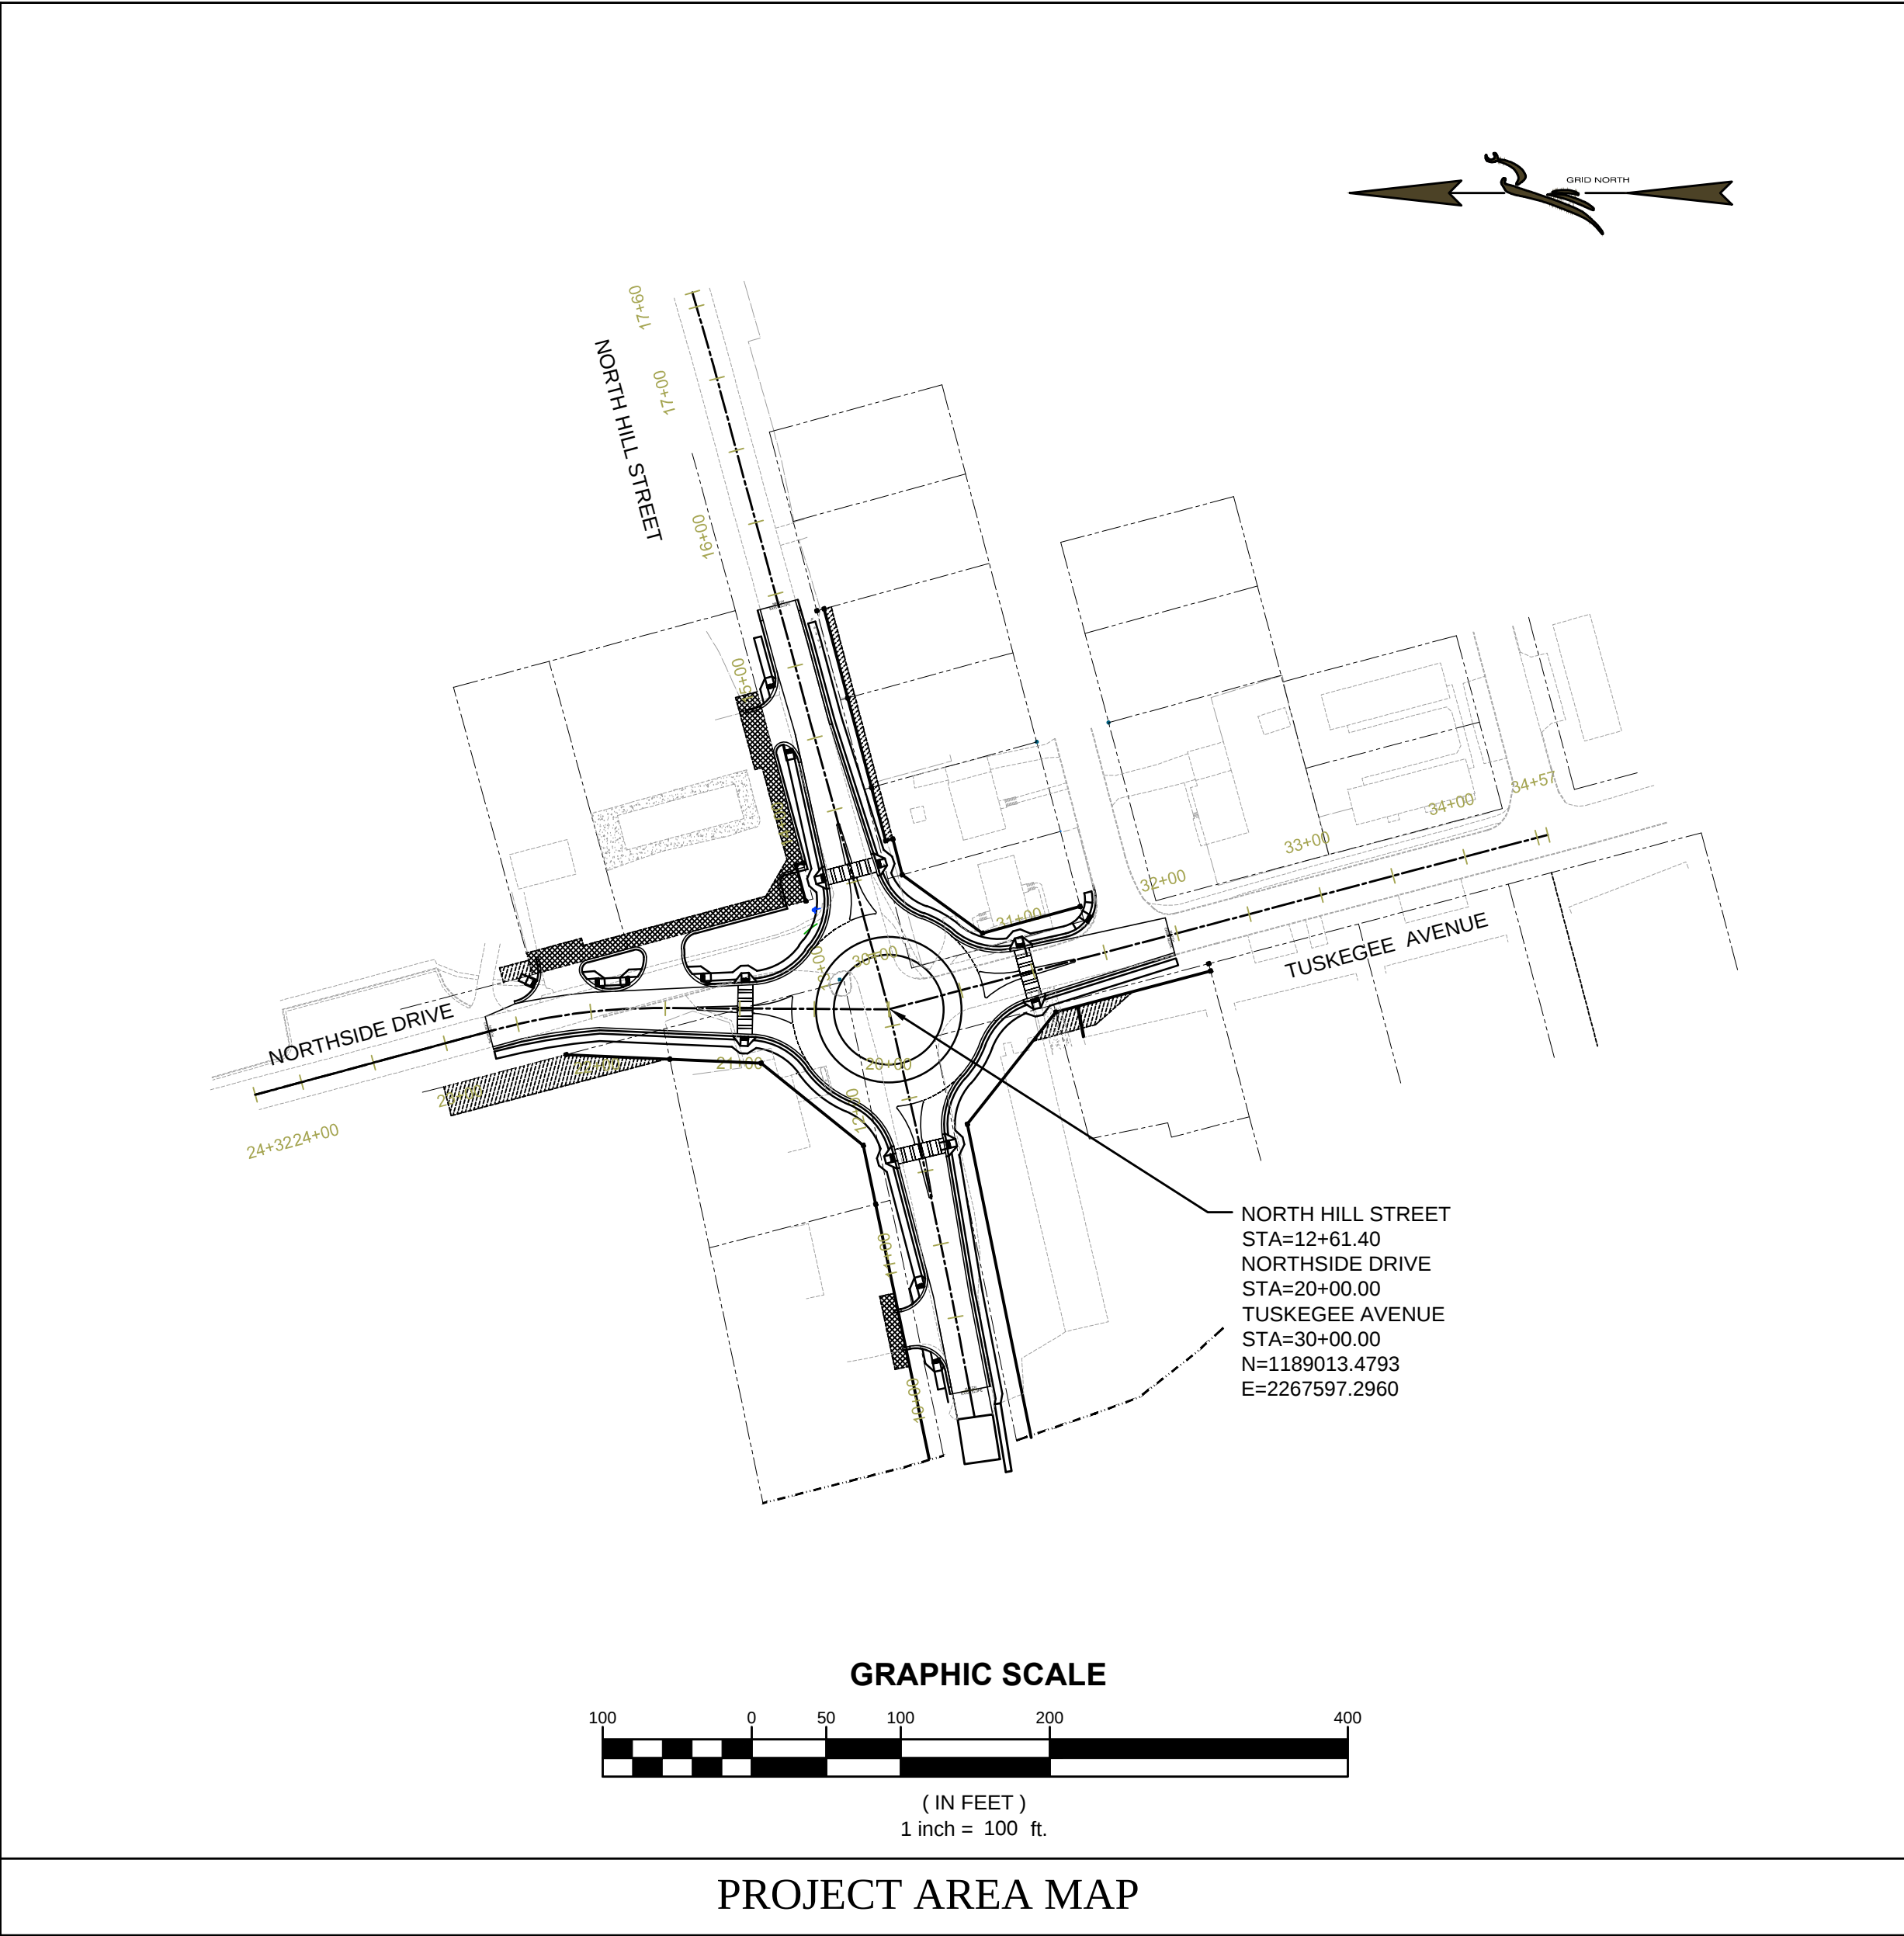

VICINITY MAP
N.T.S.

PLANS COMPLETED UNDER THE SUPERVISION OF:


SEAN PAUL HAYES, P.E. #033637

DATE:





GSWCC# 0000058941

PLANS COMPLETED: 12/5/2013		
REVISIONS	BY	DATE

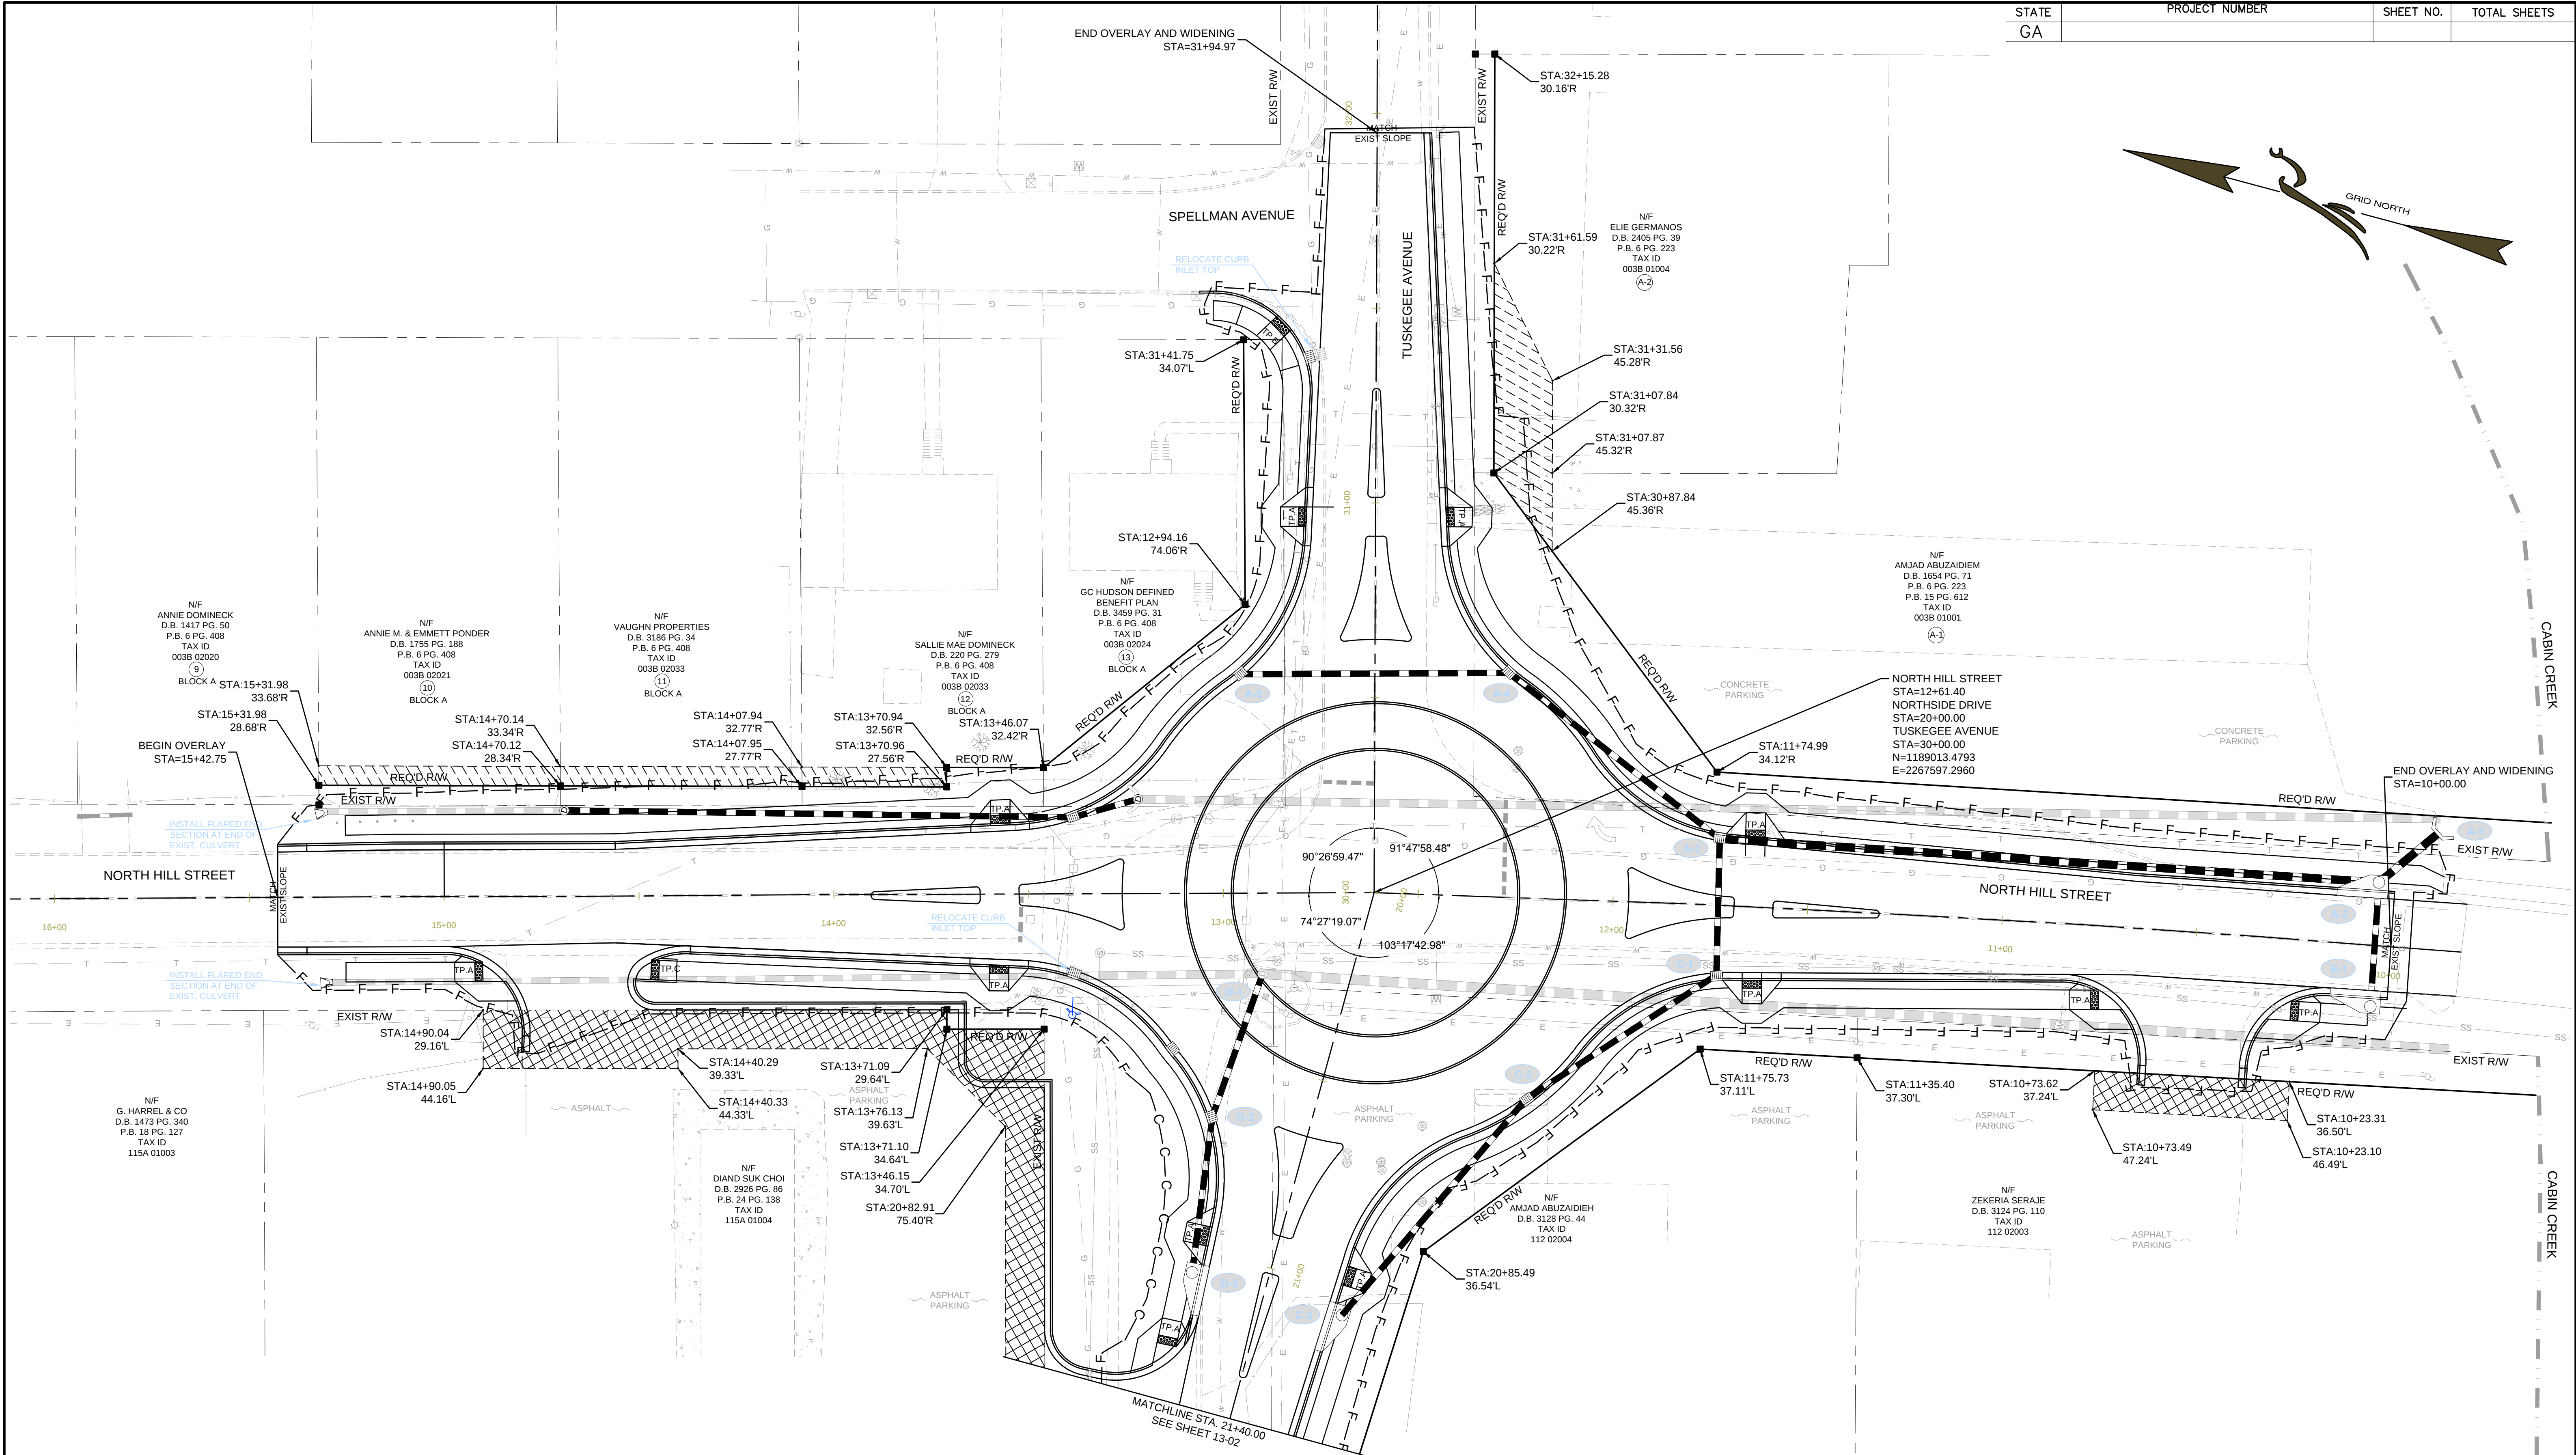

PROPERTY AND EXISTING R/W LINE REQUIRED R/W LINE CONSTRUCTION LIMITS EASEMENT FOR CONSTR & MAINTENANCE OF SLOPES EASEMENT FOR CONSTR OF SLOPES EASEMENT FOR CONSTR OF DRIVES	BEGIN LIMIT OF ACCESS.....BLA END LIMIT OF ACCESS.....ELA LIMIT OF ACCESS REQ'D R/W & LIMIT OF ACCESS	FALCON DESIGN ENGINEERING PLANNING SURVEYING 235 CORPORATE CENTER DR., SUITE 200 STOCKBRIDGE, GEORGIA 30281 PH: (770) 393-8666 FAX: (770) 393-8656 VISIT US ON OUR WEBSITE: www.fdc3c.com	SCALE 20 0 20 40 60 SCALE IN FEET	REVISION DATES <table><tr><td></td><td></td><td></td><td></td></tr><tr><td></td><td></td><td></td><td></td></tr><tr><td></td><td></td><td></td><td></td></tr><tr><td></td><td></td><td></td><td></td></tr></table>																	CITY OF GRIFFIN SPALDING COUNTY, GEORGIA N. HILL STREET INTERSECTION IMPROVEMENTS CONSTRUCTION PLAN INTERSECTION #2 N. HILL - TUSKEGEE - NORTHSIDE DRAWING No. 13-01

STATE	PROJECT NUMBER	SHEET NO.	TOTAL SHEETS
GA			

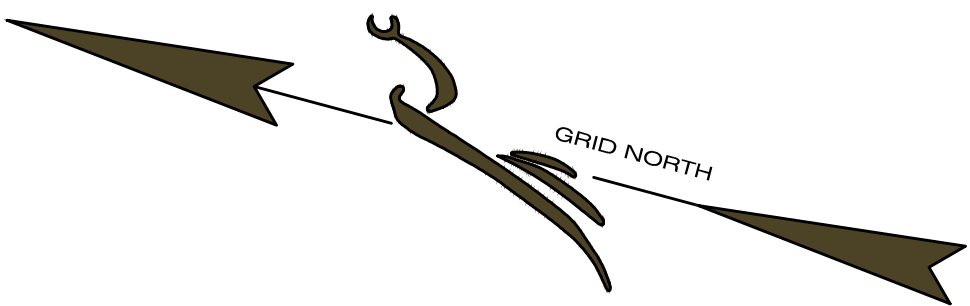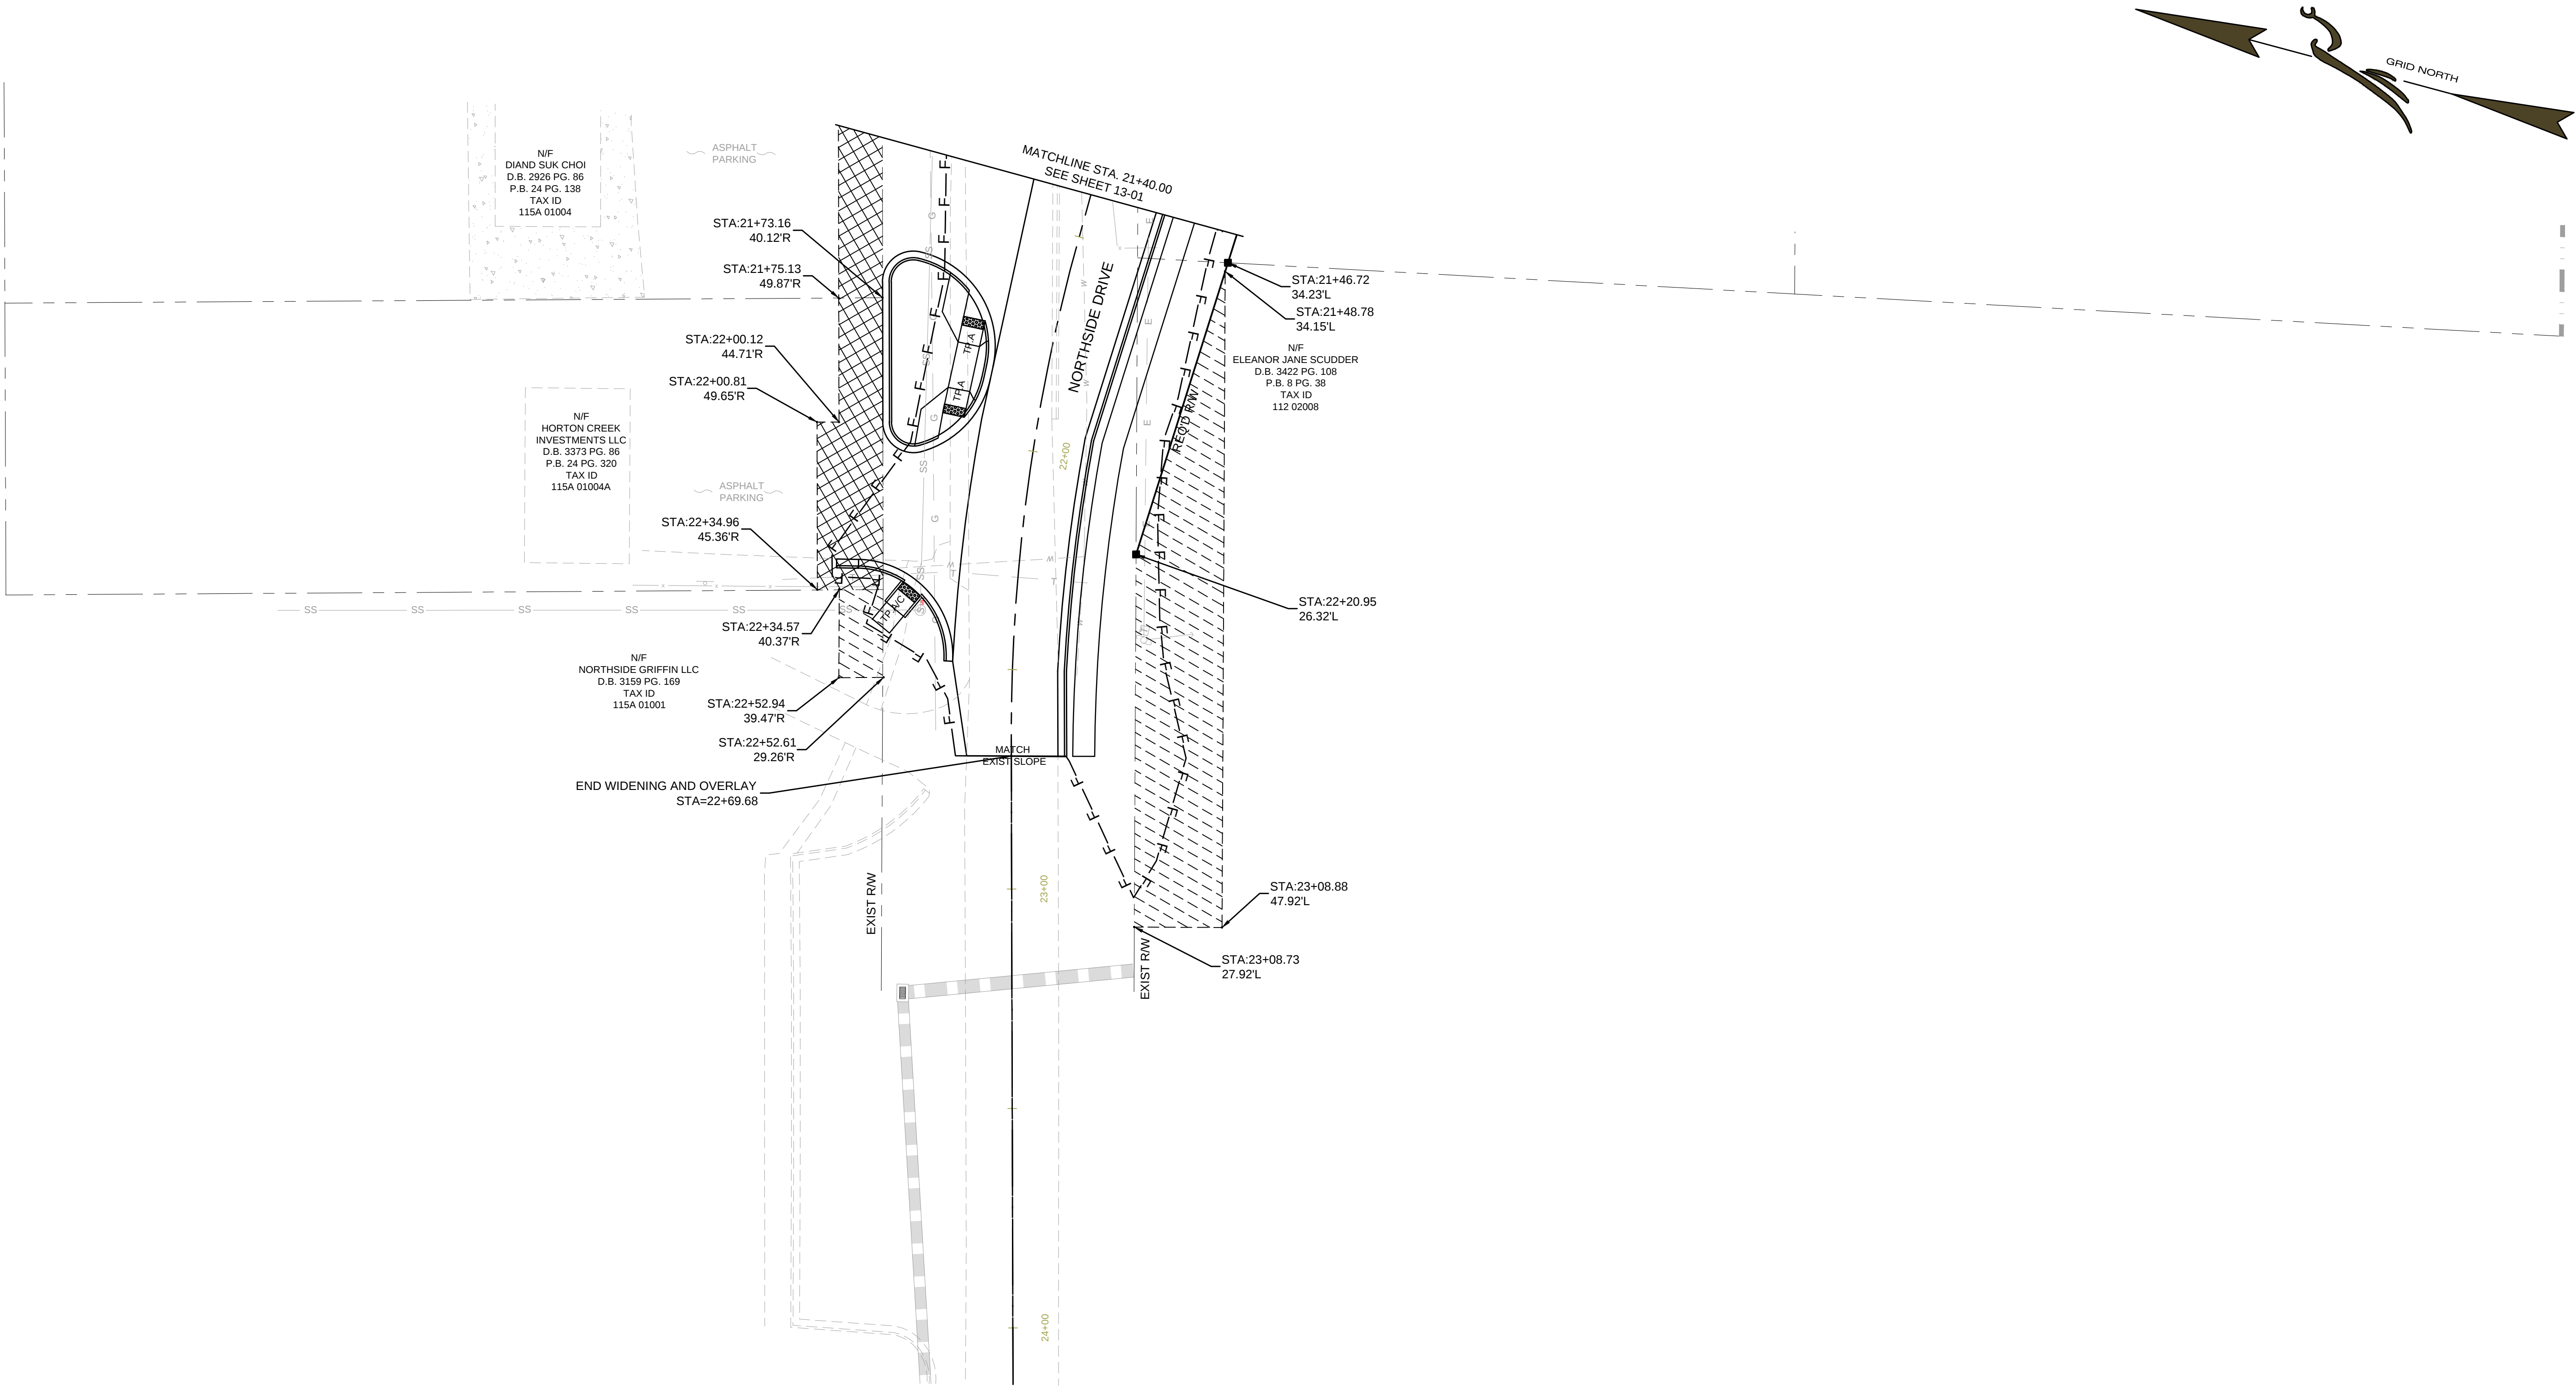


PROPERTY AND EXISTING R/W LINE	
REQUIRED R/W LINE	
CONSTRUCTION LIMITS	
EASEMENT FOR CONSTR & MAINTENANCE OF SLOPES	
EASEMENT FOR CONSTR OF SLOPES	
EASEMENT FOR CONSTR OF DRIVES	

BEGIN LIMIT OF ACCESS.....BLA	
END LIMIT OF ACCESS.....ELA	
LIMIT OF ACCESS	
REQ'D R/W & LIMIT OF ACCESS	

ENGINEERING PLANNING SURVEYING

235 CORPORATE CENTER DR., SUITE 200
STOCKBRIDGE, GEORGIA 30281
PH: (770) 389-8666 FAX: (770) 389-8656

VISIT US ON OUR WEBSITE:
www.fdc-llc.com

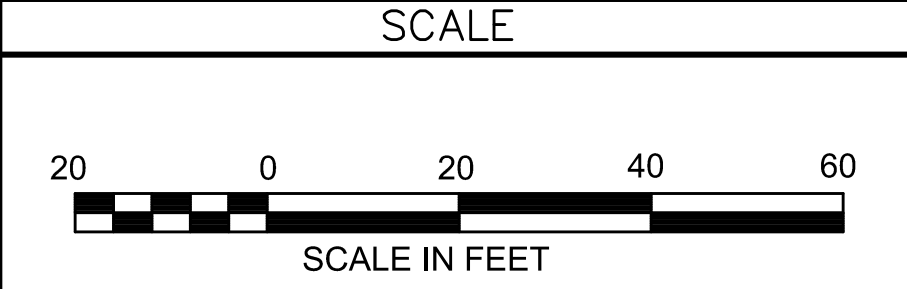


REVISION DATES		

CITY OF GRIFFIN
SPALDING COUNTY, GEORGIA
N. HILL STREET INTERSECTION IMPROVEMENTS
CONSTRUCTION PLAN


INTERSECTION #2
N. HILL – TUSKEGEE – NORTHSIDE

DRAWING No.
13-02

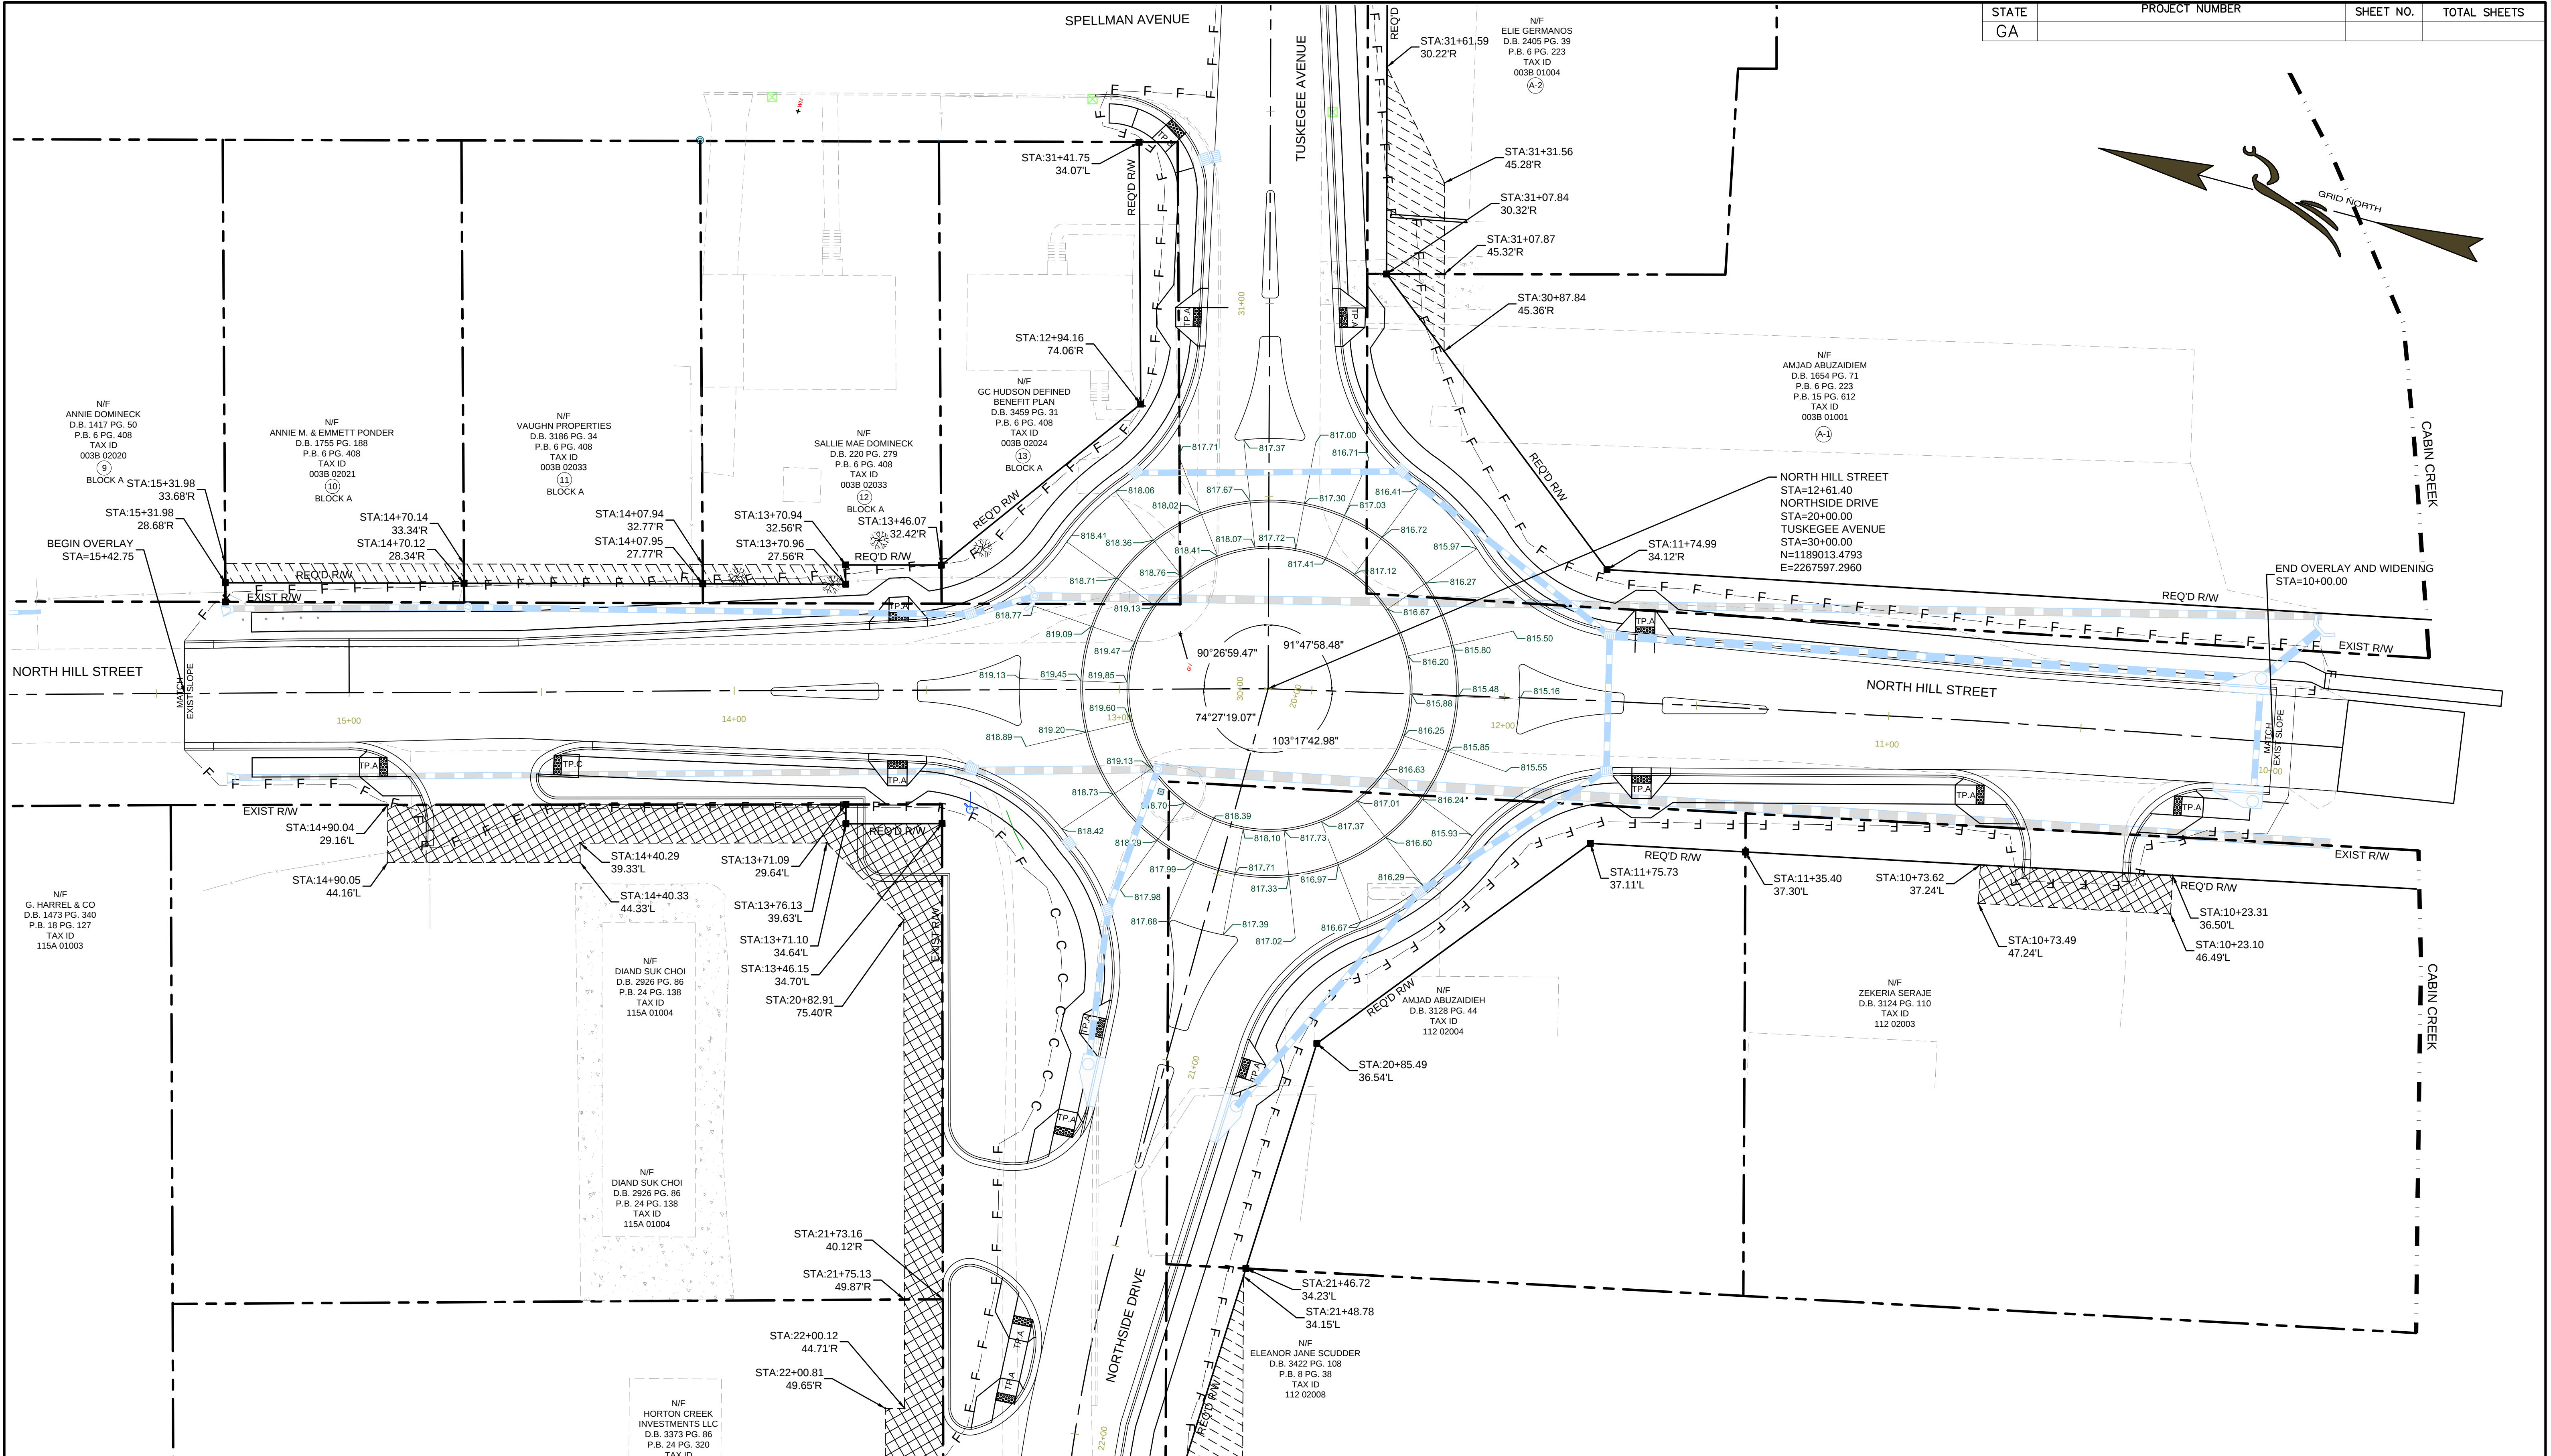

PROPERTY AND EXISTING R/W LINE REQUIRED R/W LINE CONSTRUCTION LIMITS EASEMENT FOR CONSTR & MAINTENANCE OF SLOPES EASEMENT FOR CONSTR OF SLOPES EASEMENT FOR CONSTR OF DRIVES	BEGIN LIMIT OF ACCESS.....BLA END LIMIT OF ACCESS.....ELA LIMIT OF ACCESS REQ'D R/W & LIMIT OF ACCESS	ENGINEERING PLANNING SURVEYING 235 CORPORATE CENTER DR., SUITE 200 STOCKBRIDGE, GEORGIA 30281 PH. (770) 390-8666 FAX (770) 390-8666 VISIT US ON OUR WEBSITE: www.falcon3c.com	SCALE	REVISION DATES	CITY OF GRIFFIN SPALDING COUNTY, GEORGIA N. HILL STREET INTERSECTION IMPROVEMENTS GRADING PLAN	INTERSECTION #2 N. HILL - TUSKEGEE - NORTHSIDE	DRAWING No. 18-01
			20 0 20 40 60 SCALE IN FEET				

STATE	PROJECT NUMBER	SHEET NO.	TOTAL SHEETS
GA			

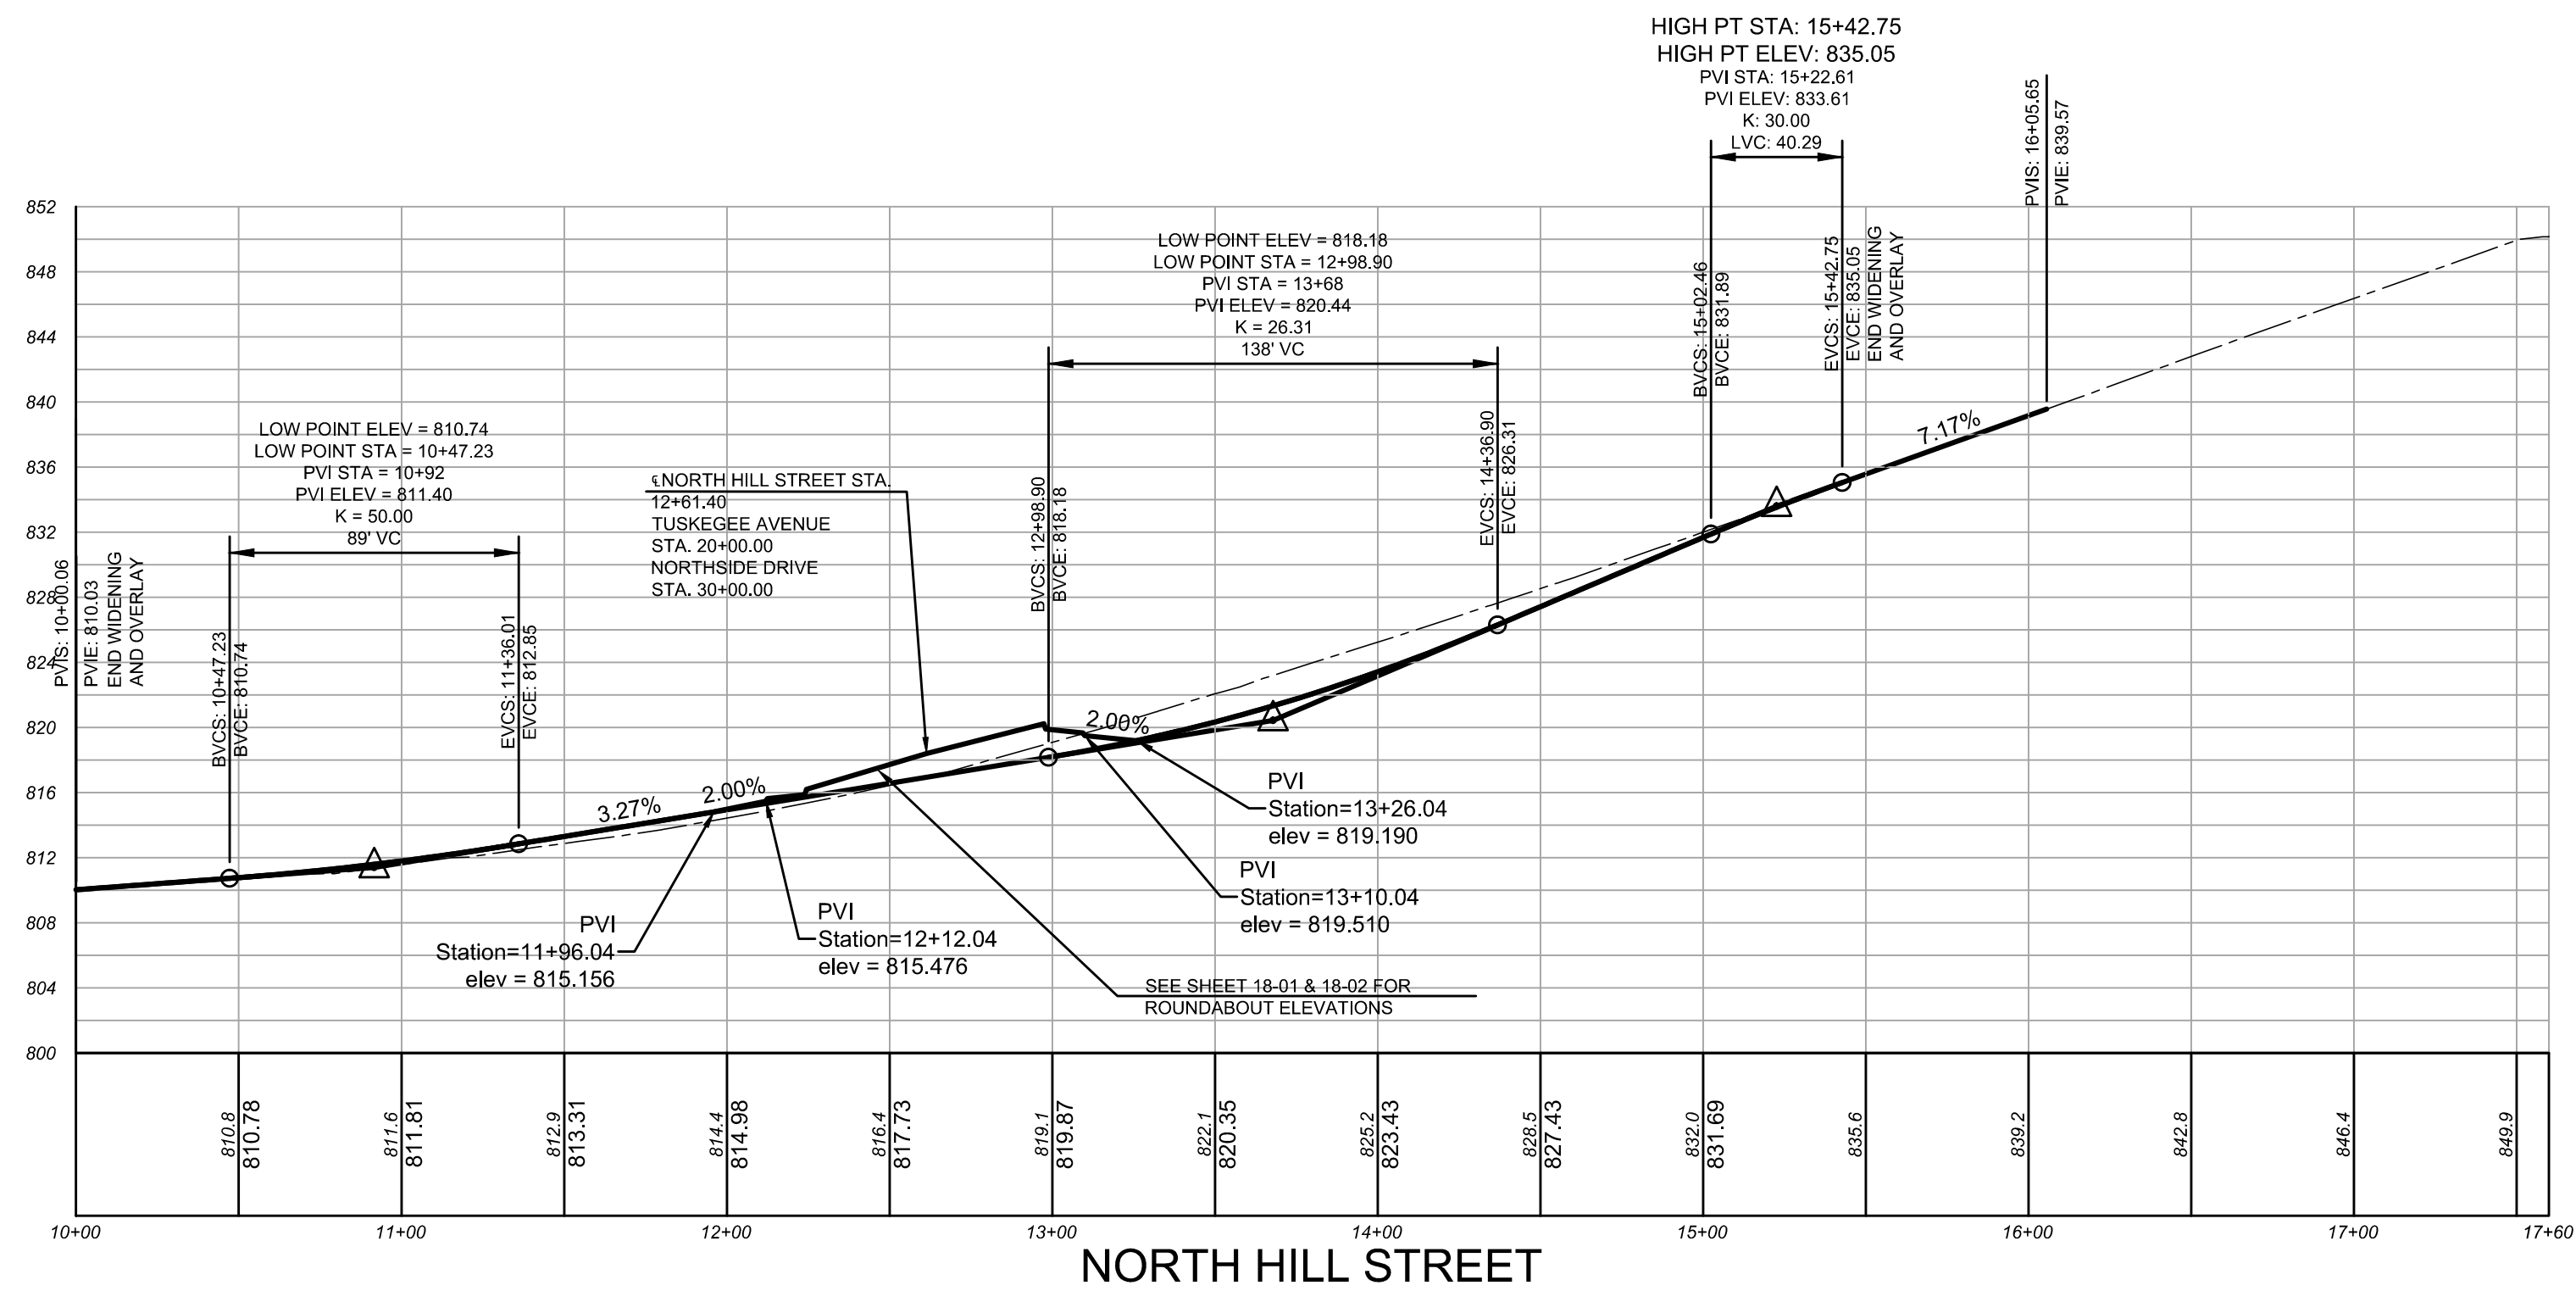


PROPERTY AND EXISTING R/W LINE
REQUIRED R/W LINE
CONSTRUCTION LIMITS
EASEMENT FOR CONSTR
& MAINTENANCE OF SLOPES
EASEMENT FOR CONSTR OF SLOPES
EASEMENT FOR CONSTR OF DRIVES

BEGIN LIMIT OF ACCESS.....BLA
END LIMIT OF ACCESS.....ELA
LIMIT OF ACCESS
REQ'D R/W & LIMIT OF ACCESS

ENGINEERING PLANNING SURVEYING

235 CORPORATE CENTER DR, SUITE 200
STOCKBRIDGE, GEORGIA 30081
PH: (770) 389-8666 FAX: (770) 389-8656
VISIT US ON OUR WEBSITE:
www.fdc-llc.com

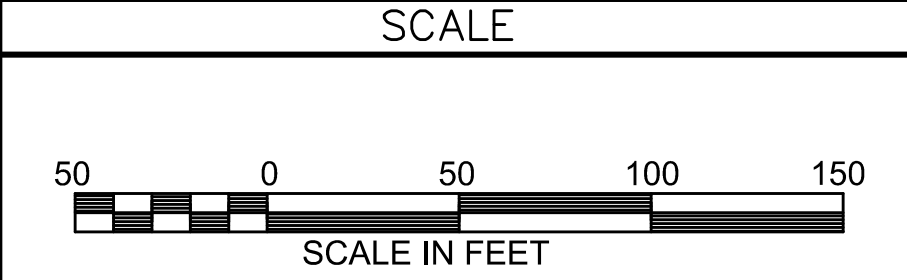



REVISION DATES		

CITY OF GRIFFIN
SPALDING COUNTY, GEORGIA
N. HILL STREET INTERSECTION IMPROVEMENTS
MAINLINE PROFILE


INTERSECTION #2
N. HILL - TUSKEGEE - NORTHSIDE

DRAWING No.
15-01



STATE	PROJECT NUMBER	SHEET NO.	TOTAL SHEETS
GA			

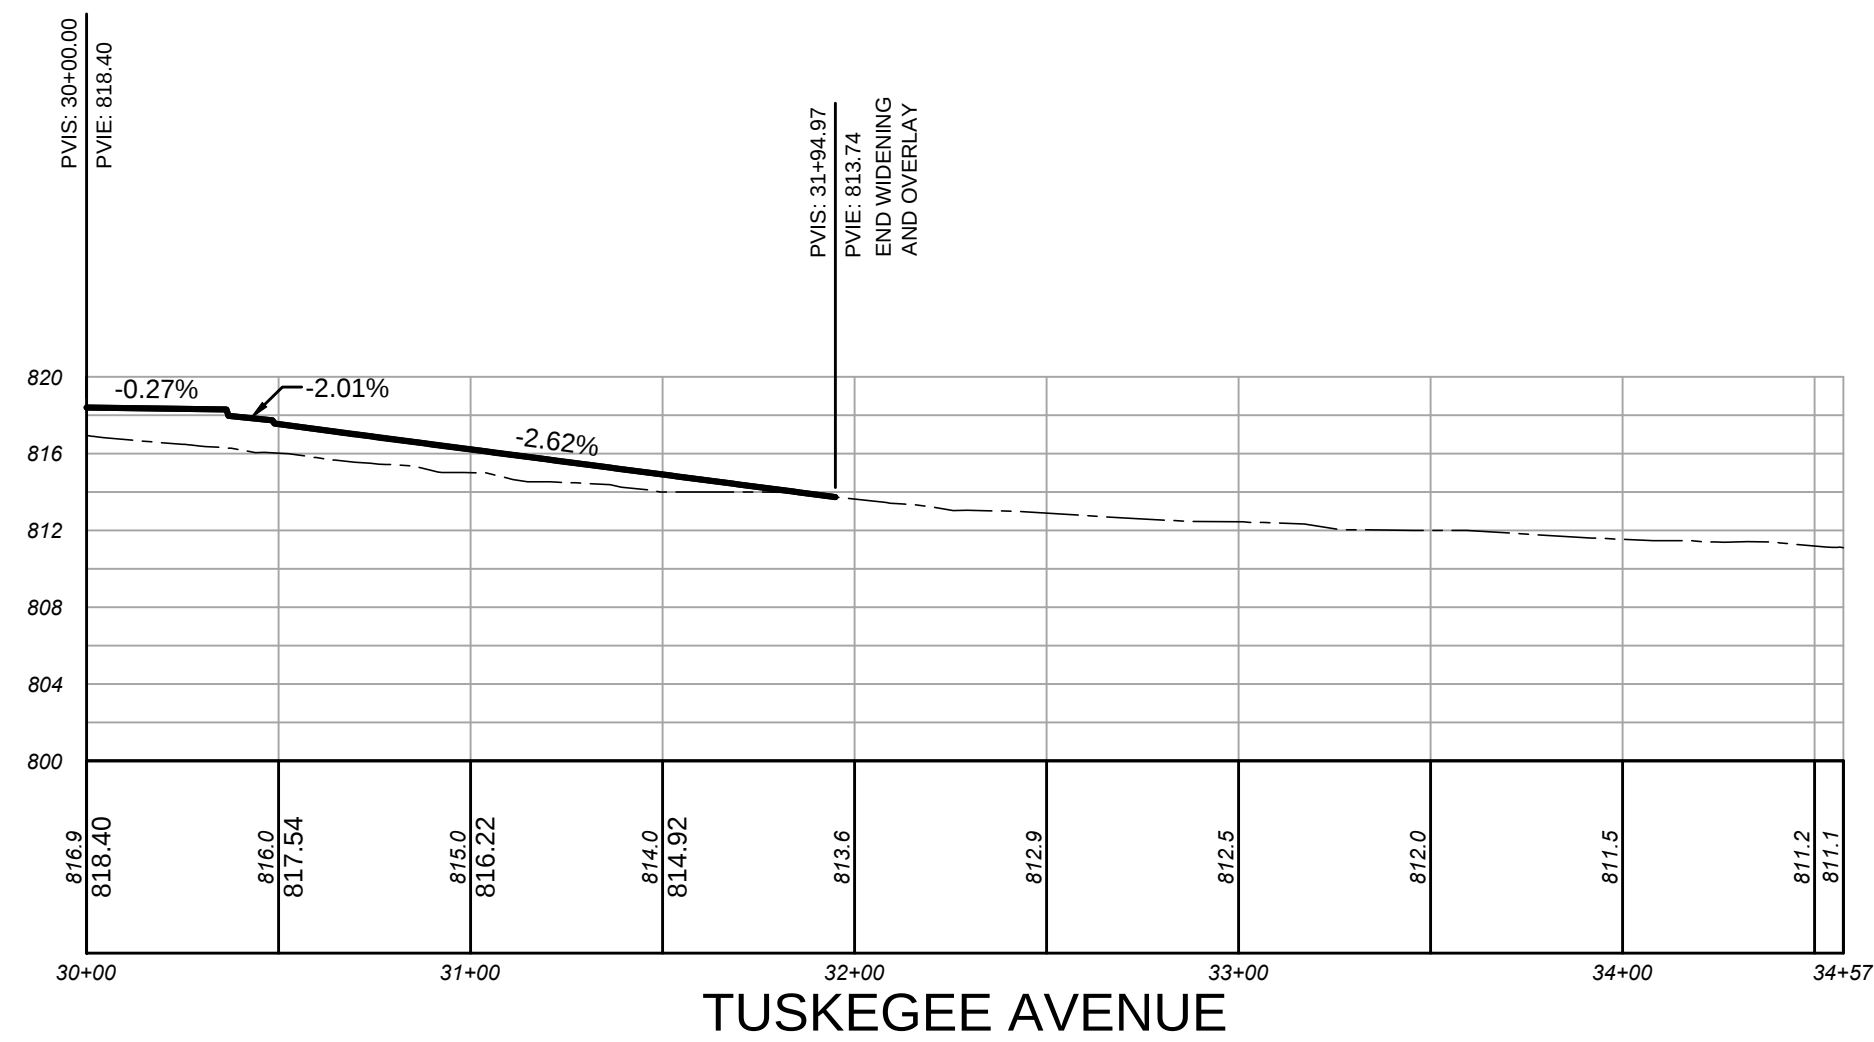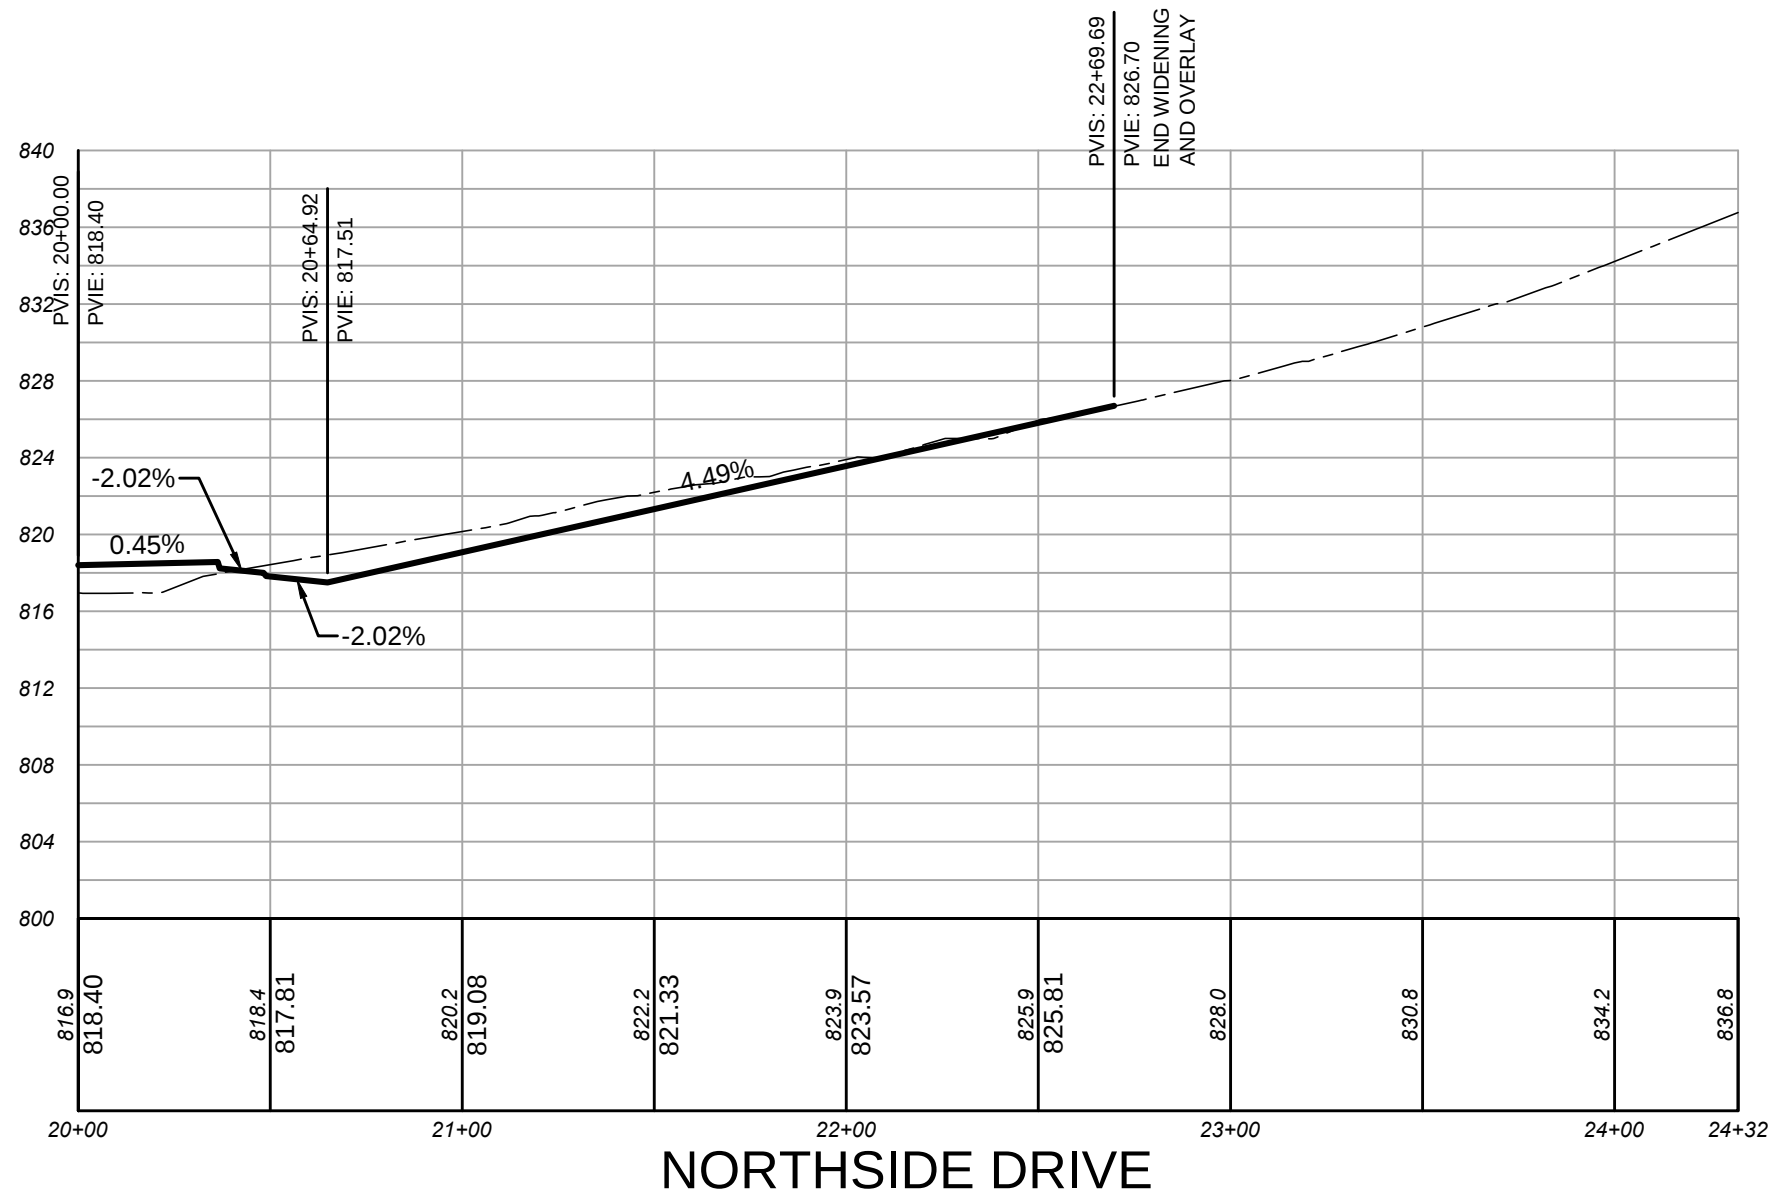

PROPERTY AND EXISTING R/W LINE
REQUIRED R/W LINE
CONSTRUCTION LIMITS
EASEMENT FOR CONSTR
& MAINTENANCE OF SLOPES
EASEMENT FOR CONSTR OF SLOPES
EASEMENT FOR CONSTR OF DRIVES

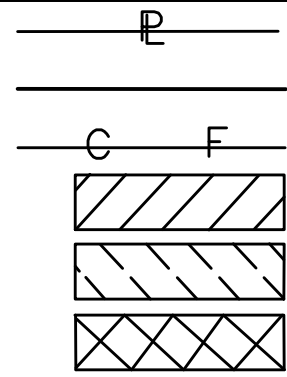


BEGIN LIMIT OF ACCESS.....BLA
END LIMIT OF ACCESS.....ELA
LIMIT OF ACCESS
REQ'D R/W & LIMIT OF ACCESS

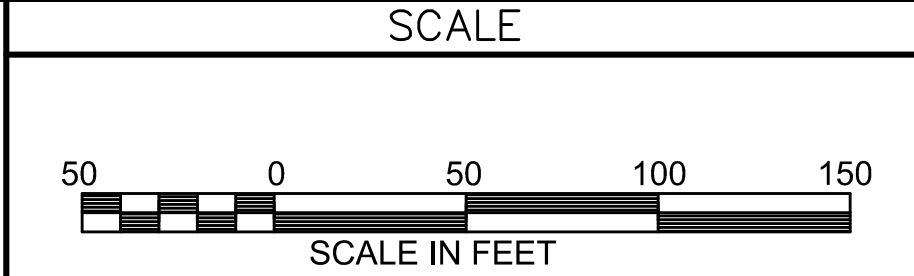 

REVISION DATES		

CITY OF GRIFFIN
SPALDING COUNTY, GEORGIA
N. HILL STREET INTERSECTION IMPROVEMENTS
MAINLINE PROFILE
INTERSECTION #2
N. HILL - TUSKEGEE - NORTHSIDE
DRAWING No.
15-02

STATE	PROJECT NUMBER	SHEET NO.	TOTAL SHEETS
GA			

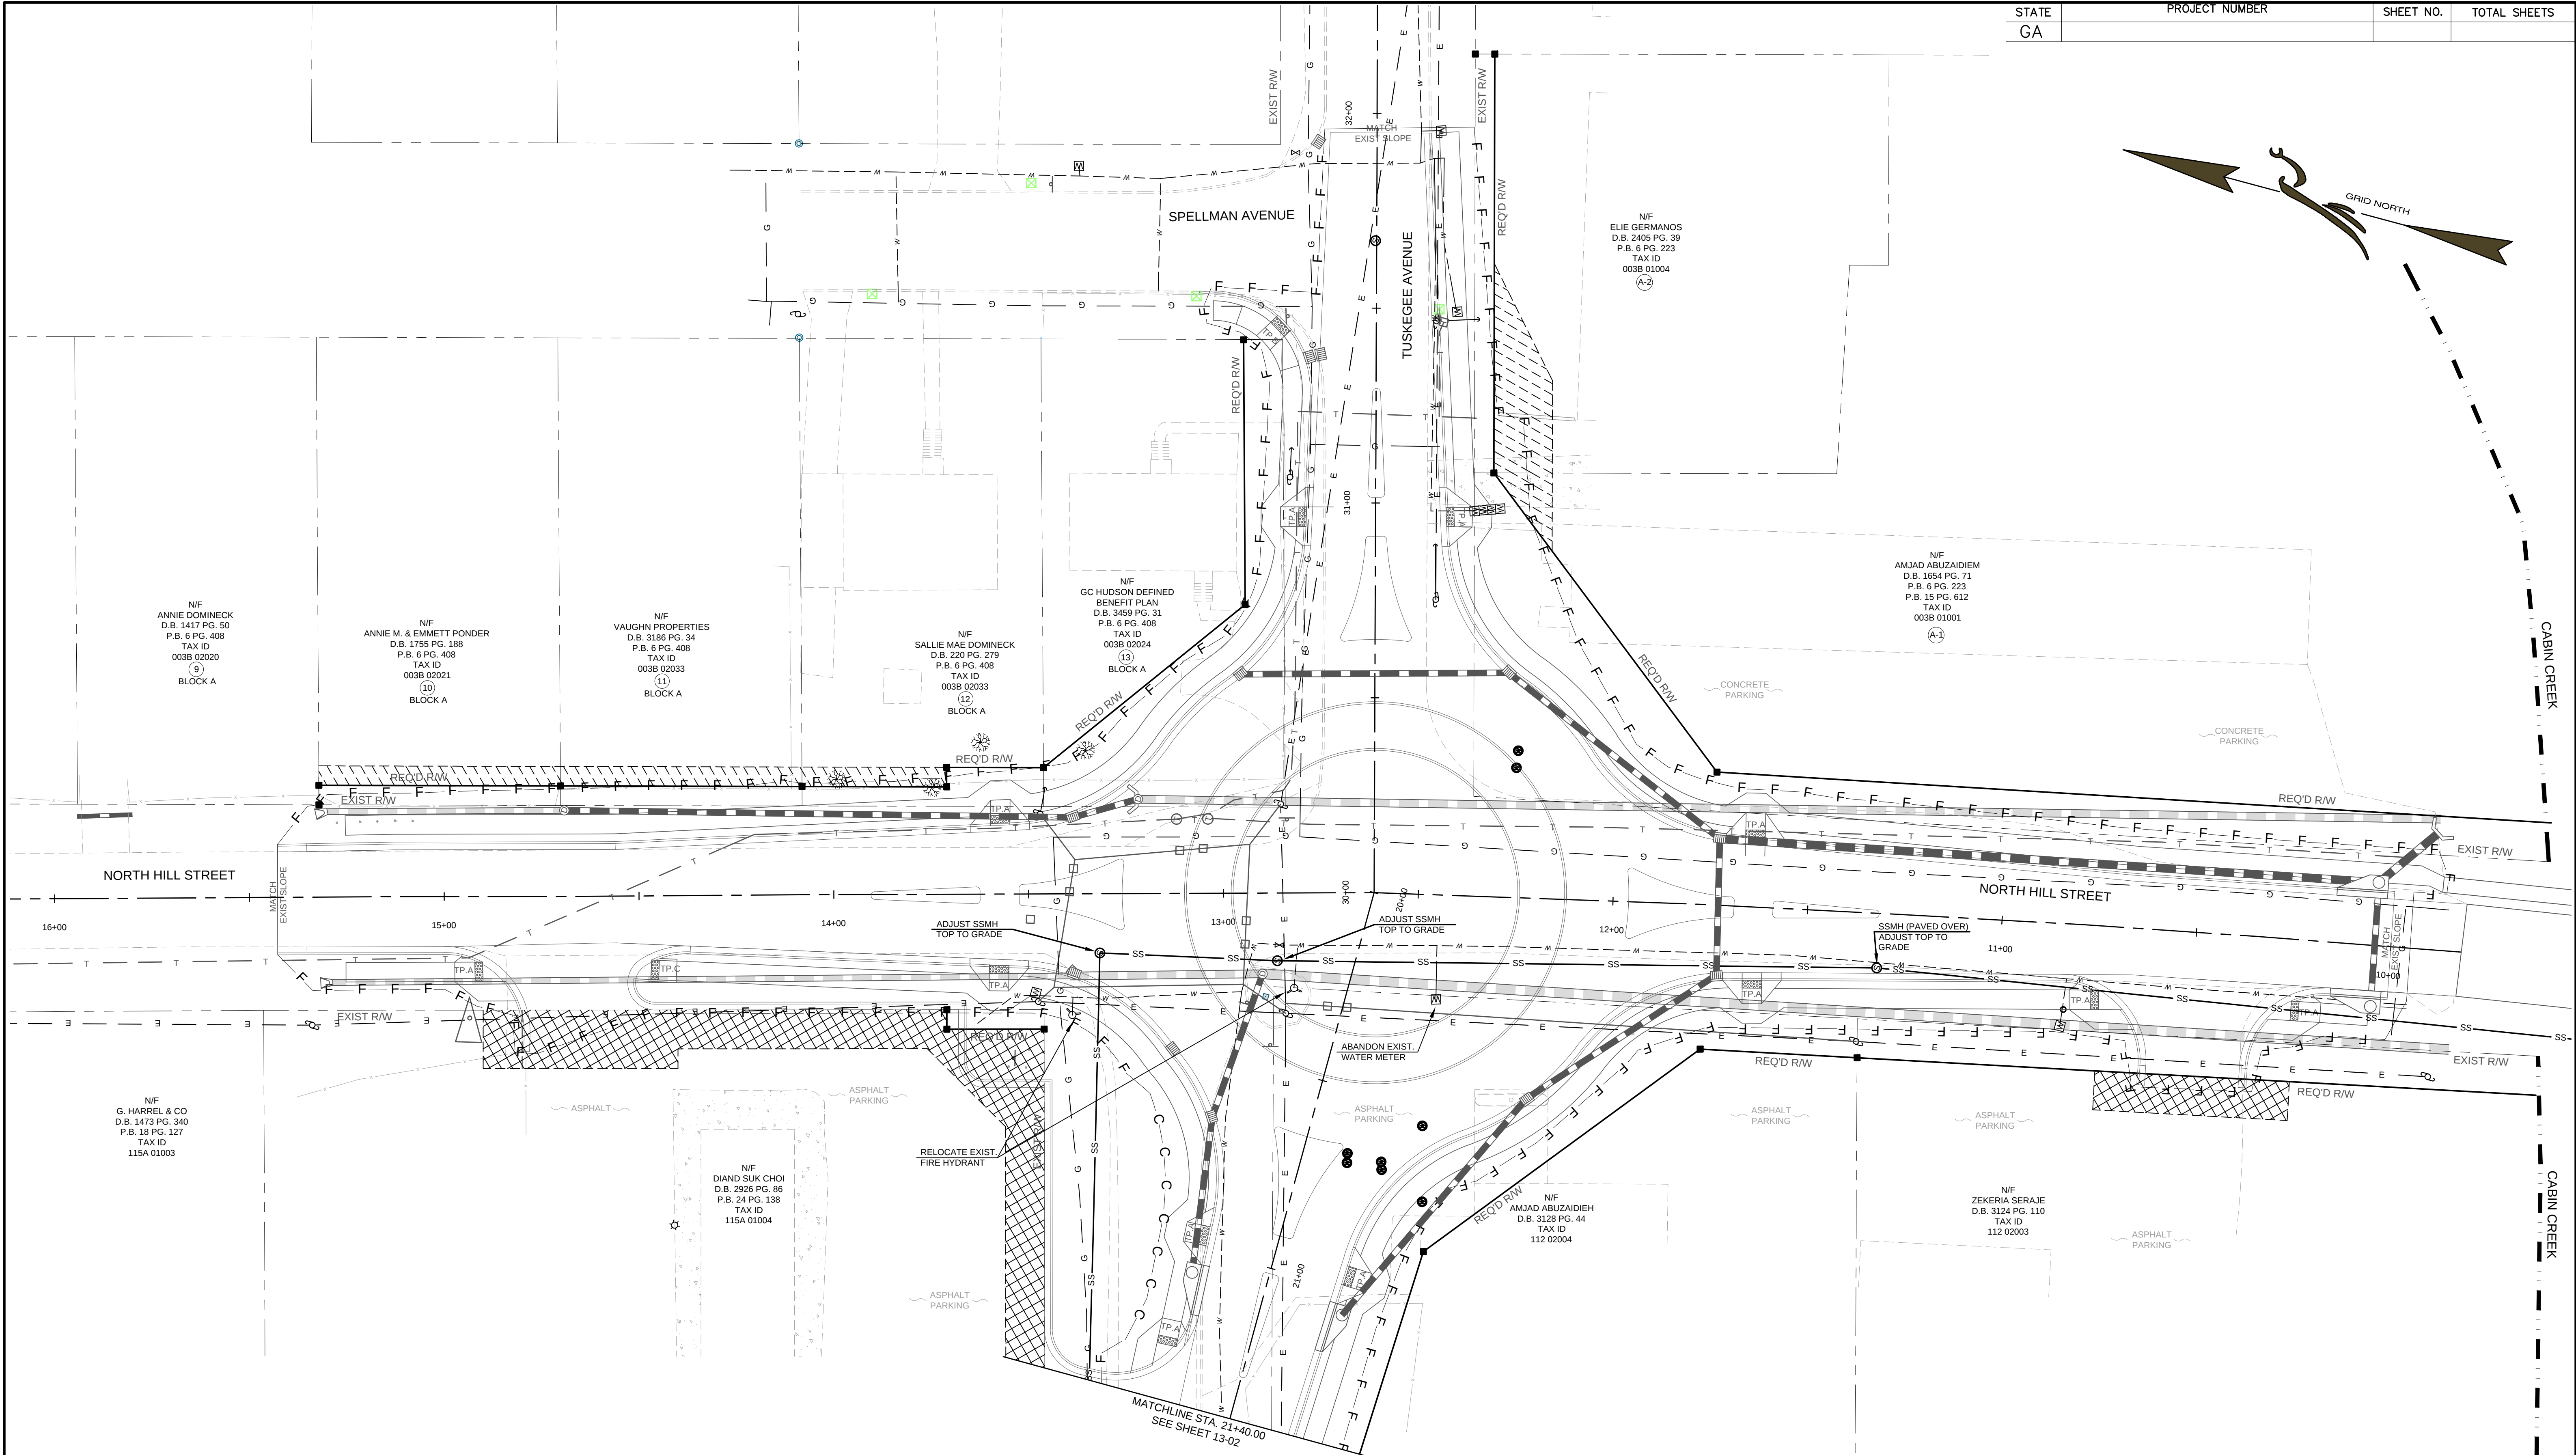

PROPERTY AND EXISTING R/W LINE
REQUIRED R/W LINE
CONSTRUCTION LIMITS
EASEMENT FOR CONSTR
& MAINTENANCE OF SLOPES
EASEMENT FOR CONSTR OF SLOPES
EASEMENT FOR CONSTR OF DRIVES

— P —
— C F —
[Hatched Box]
[Hatched Box]
[Hatched Box]

BEGIN LIMIT OF ACCESS.....BLA
END LIMIT OF ACCESS.....ELA
LIMIT OF ACCESS
REQ'D R/W & LIMIT OF ACCESS

— 000 — 000 —
— III — III —

FALCON DESIGN
ENGINEERING PLANNING SURVEYING
235 CORPORATE CENTER DR., SUITE 200
STOCKBRIDGE, GEORGIA 30281
PH. (770) 393-8666 FAX (770) 393-8656
VISIT US ON OUR WEBSITE:
www.fdc3c.com

SCALE
20 0 20 40 60
SCALE IN FEET



REVISION DATES	

CITY OF GRIFFIN
SPALDING COUNTY, GEORGIA
N. HILL STREET INTERSECTION IMPROVEMENTS
UTILITY PLAN

INTERSECTION #2
N. HILL – TUSKEGEE – NORTHSIDE

DRAWING No.
24-01

STATE	PROJECT NUMBER	SHEET NO.	TOTAL SHEETS
GA			

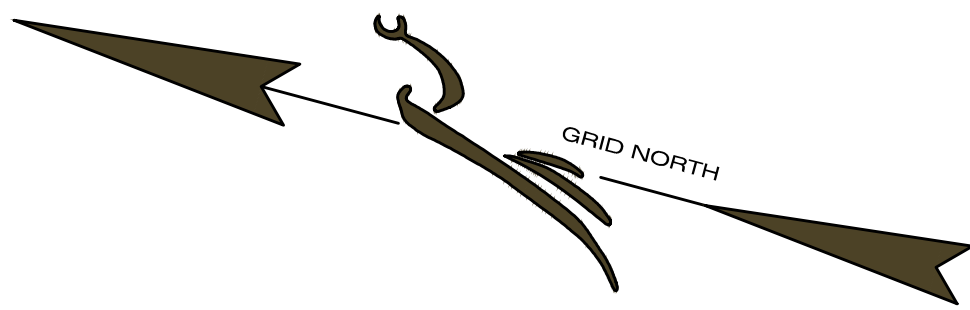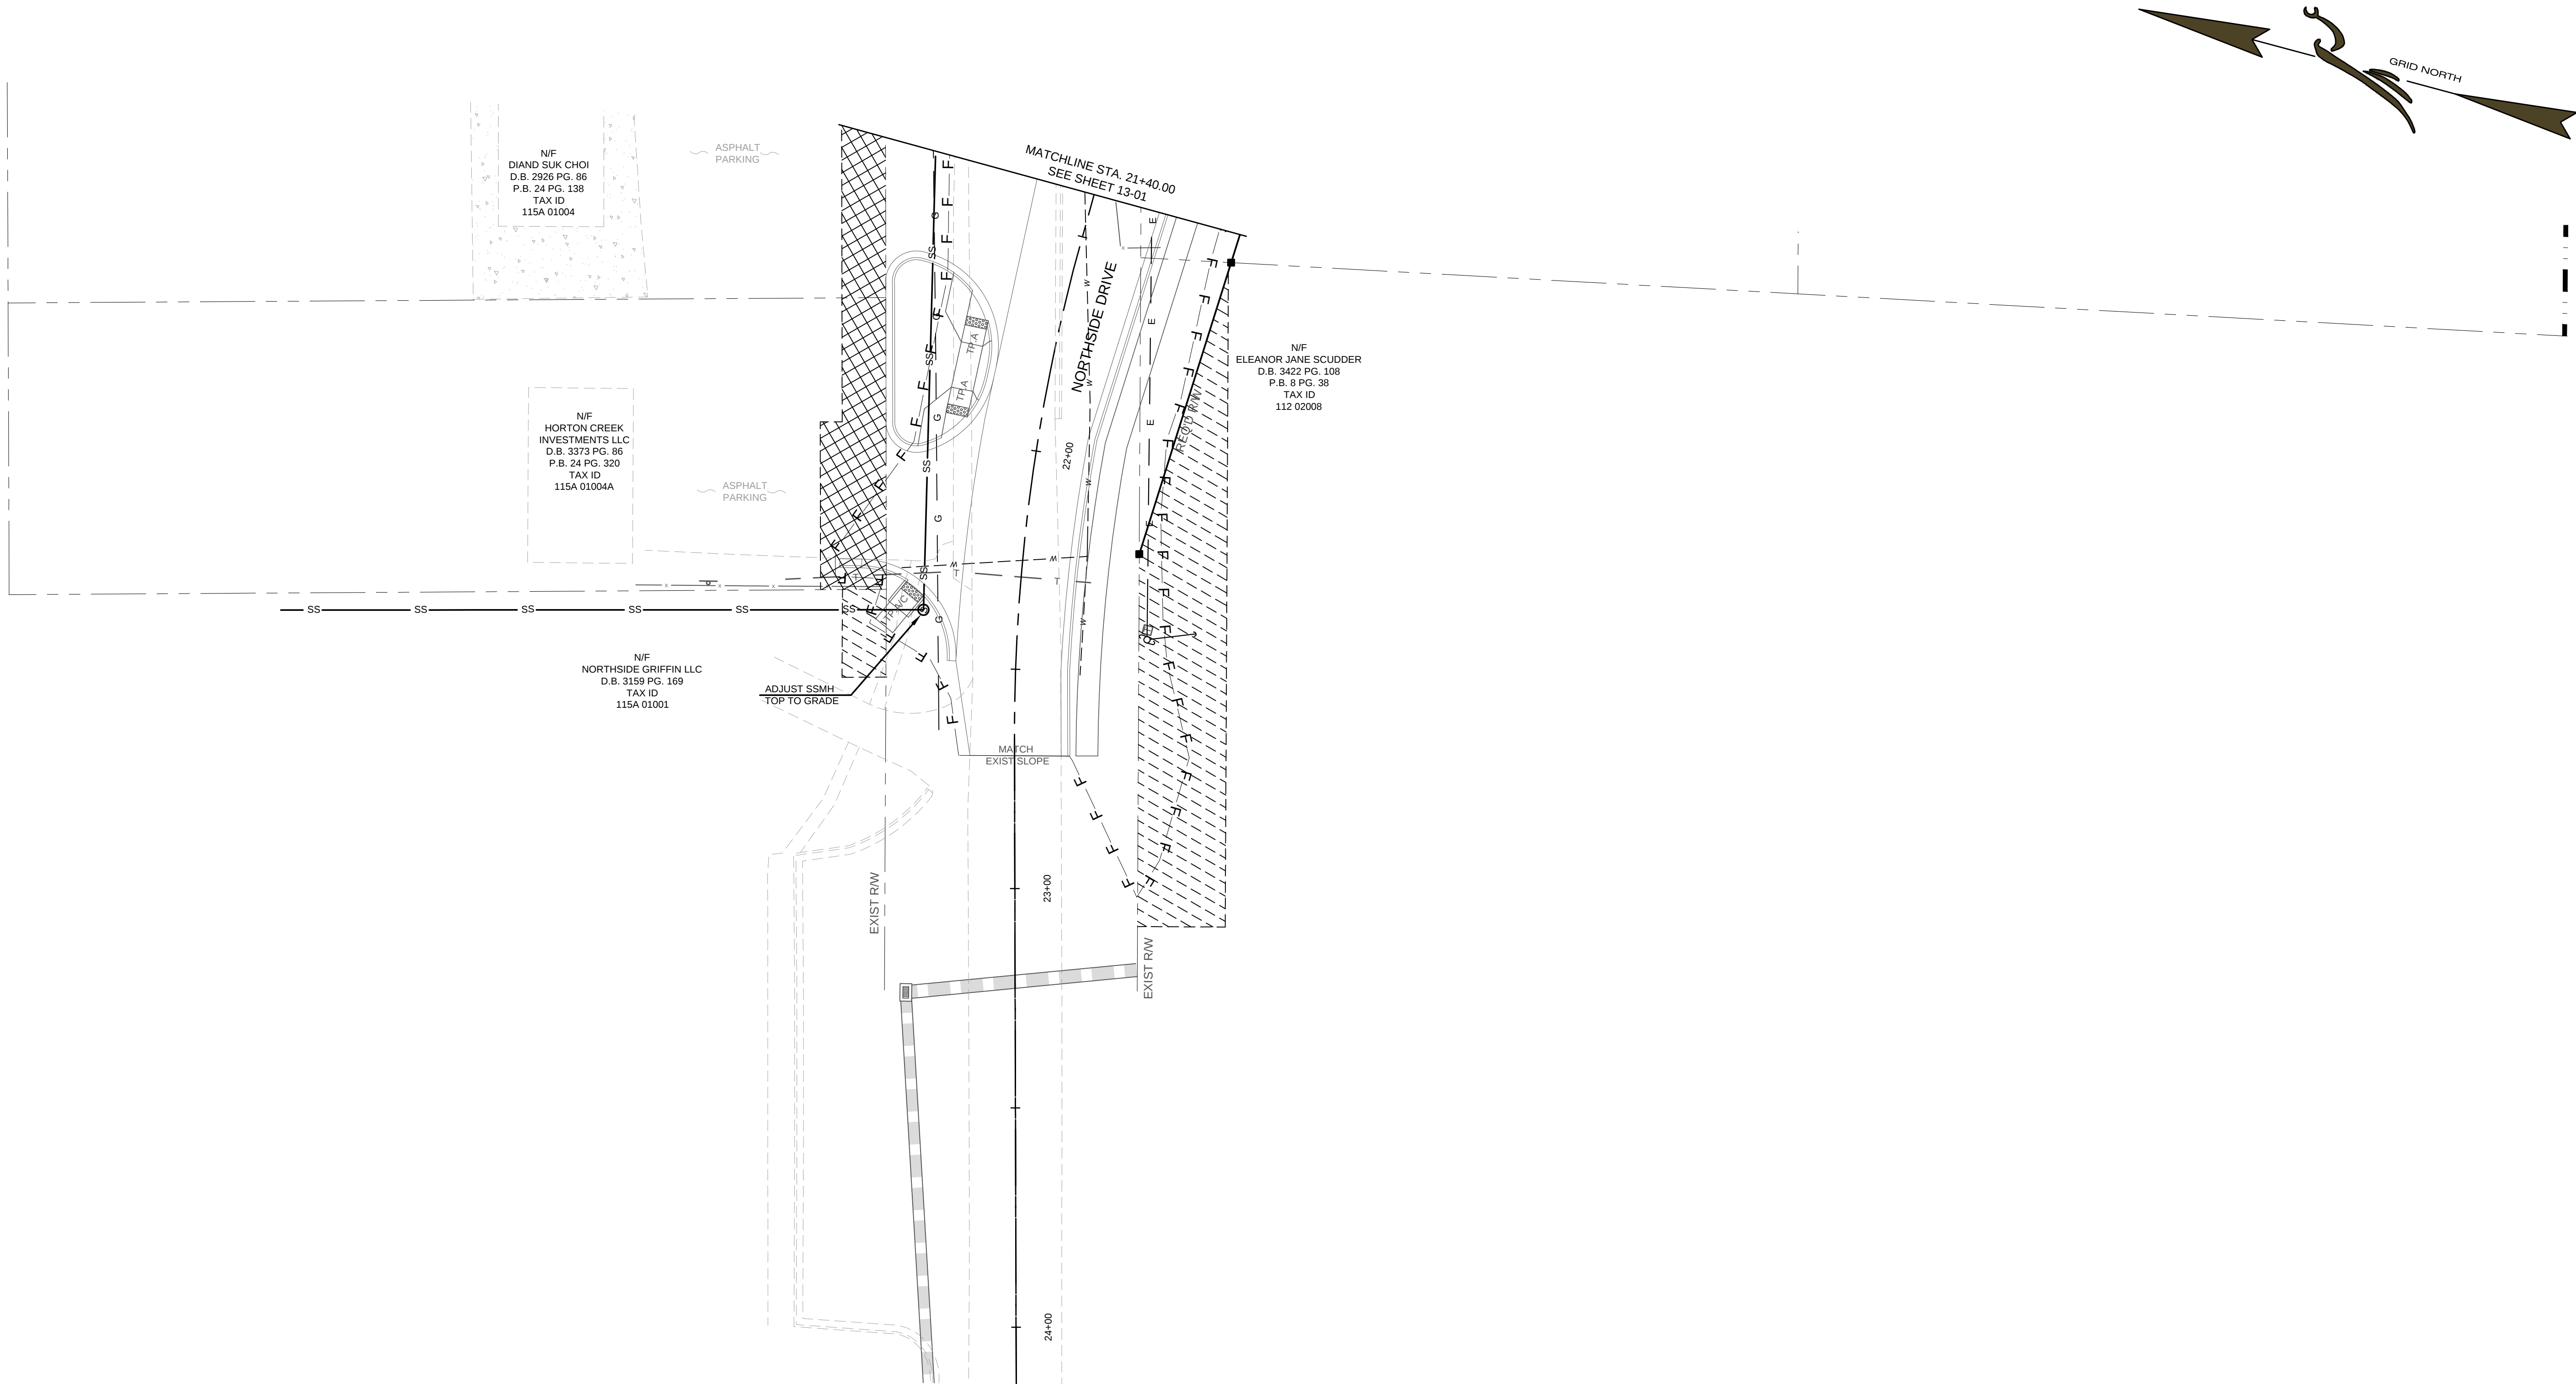


PROPERTY AND EXISTING R/W LINE	
REQUIRED R/W LINE	
CONSTRUCTION LIMITS	
EASEMENT FOR CONSTR & MAINTENANCE OF SLOPES	
EASEMENT FOR CONSTR OF SLOPES	
EASEMENT FOR CONSTR OF DRIVES	

BEGIN LIMIT OF ACCESS.....BLA	
END LIMIT OF ACCESS.....ELA	
LIMIT OF ACCESS	
REQ'D R/W & LIMIT OF ACCESS	



ENGINEERING PLANNING SURVEYING

235 CORPORATE CENTER DR., SUITE 200
STOCKBRIDGE, GEORGIA 30281
PH: (770) 389-8666 FAX: (770) 389-8656
VISIT US ON OUR WEBSITE: www.fdc-llc.com

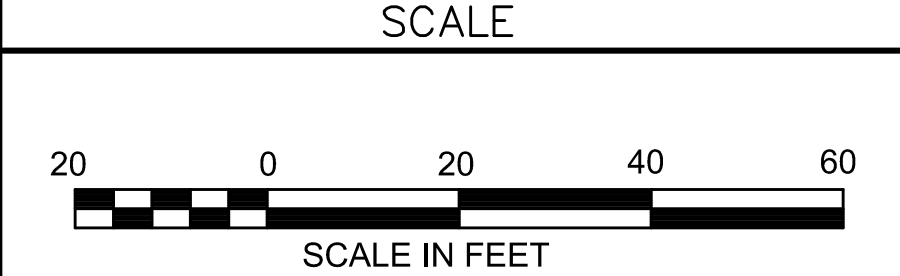

REVISION DATES		

CITY OF GRIFFIN
SPALDING COUNTY, GEORGIA
N. HILL STREET INTERSECTION IMPROVEMENTS
UTILITY PLAN

INTERSECTION #2
N. HILL – TUSKEGEE – NORTHSIDE

DRAWING No.
24-02