



© COPYRIGHT - ALL RIGHTS RESERVED  
NOTE: VIOLATORS OF THE COPYRIGHT WILL BE PROSECUTED TO THE FULLEST EXTENT OF THE LAW


TO REPORT COPYRIGHT VIOLATIONS CALL (770)532-1128  
THE USE OF THIS PLAN BY ANYONE OTHER THAN AN AGENT OF "AMERICA'S HOME PLACE, INC." IS IN VIOLATION OF THE FEDERAL COPYRIGHT VIOLATION ACT.  
\$100 REWARD FOR RECOVERING AN ACTUAL COPYRIGHT INFRINGEMENT.

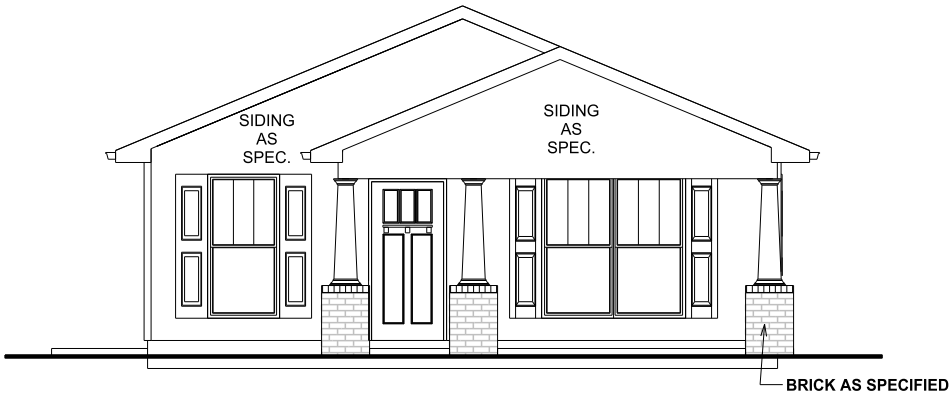


FRONT ELEVATION

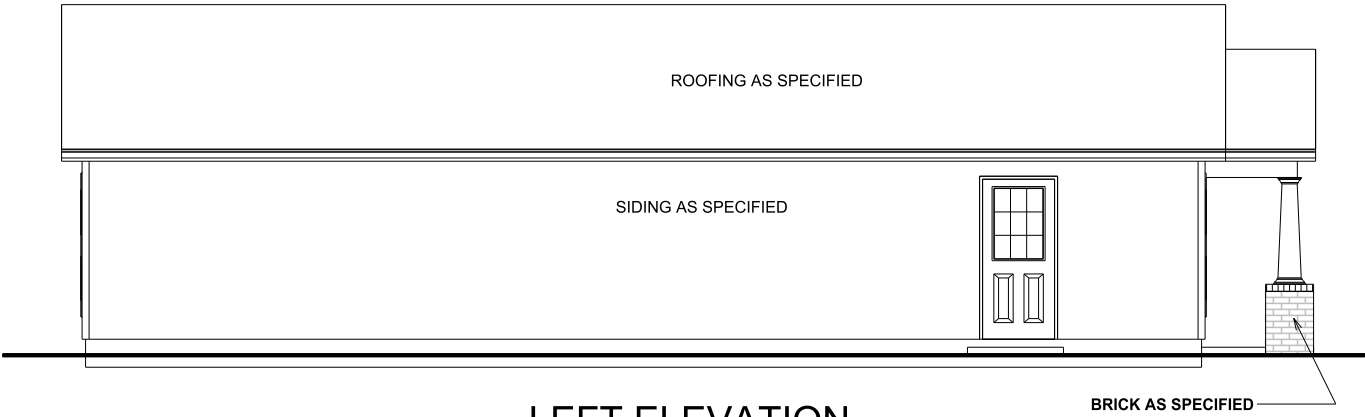

LEFT ELEVATION

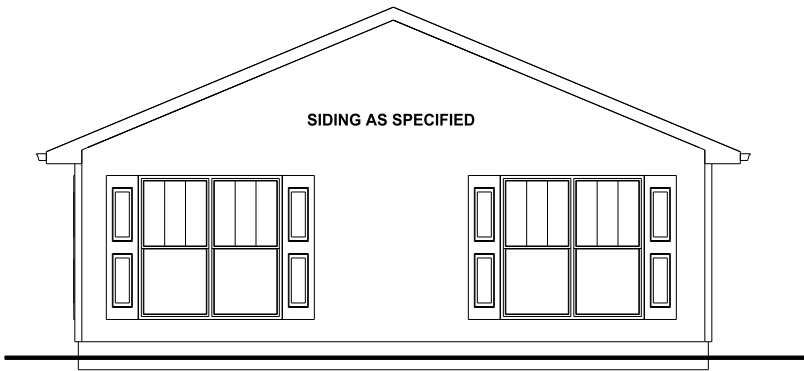

REAR ELEVATION

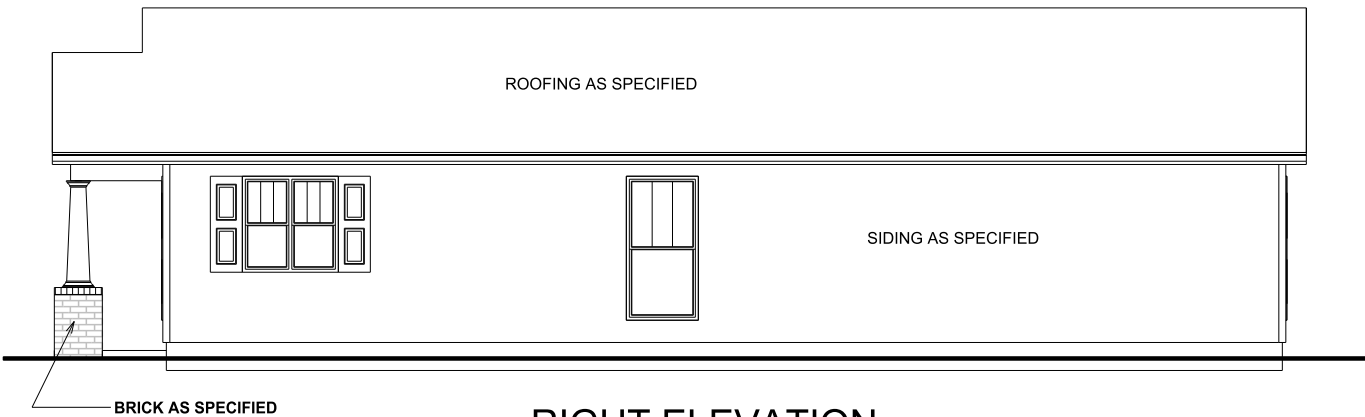

RIGHT ELEVATION

2 X 4 EXTERIOR  
WALLS UNLESS  
OTHERWISE  
NOTED

SHEET  
NO.: 1  
OF 6

ELEVATIONS  
SCALE: 1/8"=1'-0"  
DRAWN BY: AMARSH

DATE: 05/20/14  
REVISION:  
JOB #

AREAS:  
FIRST FLOOR 1221 S.F.  
FRONT PORCH 73 S.F.  
TOTAL UNDER ROOF 1294 S.F.  
REAR PATIO 16 S.F.

THE SFM - MILTON  
FOR GRIFFIN, GA

PROPERTY OF:  
SQUARE FOOT  
MINISTRY, INC.  
© COPYRIGHT 1995  
SOLD BY: