


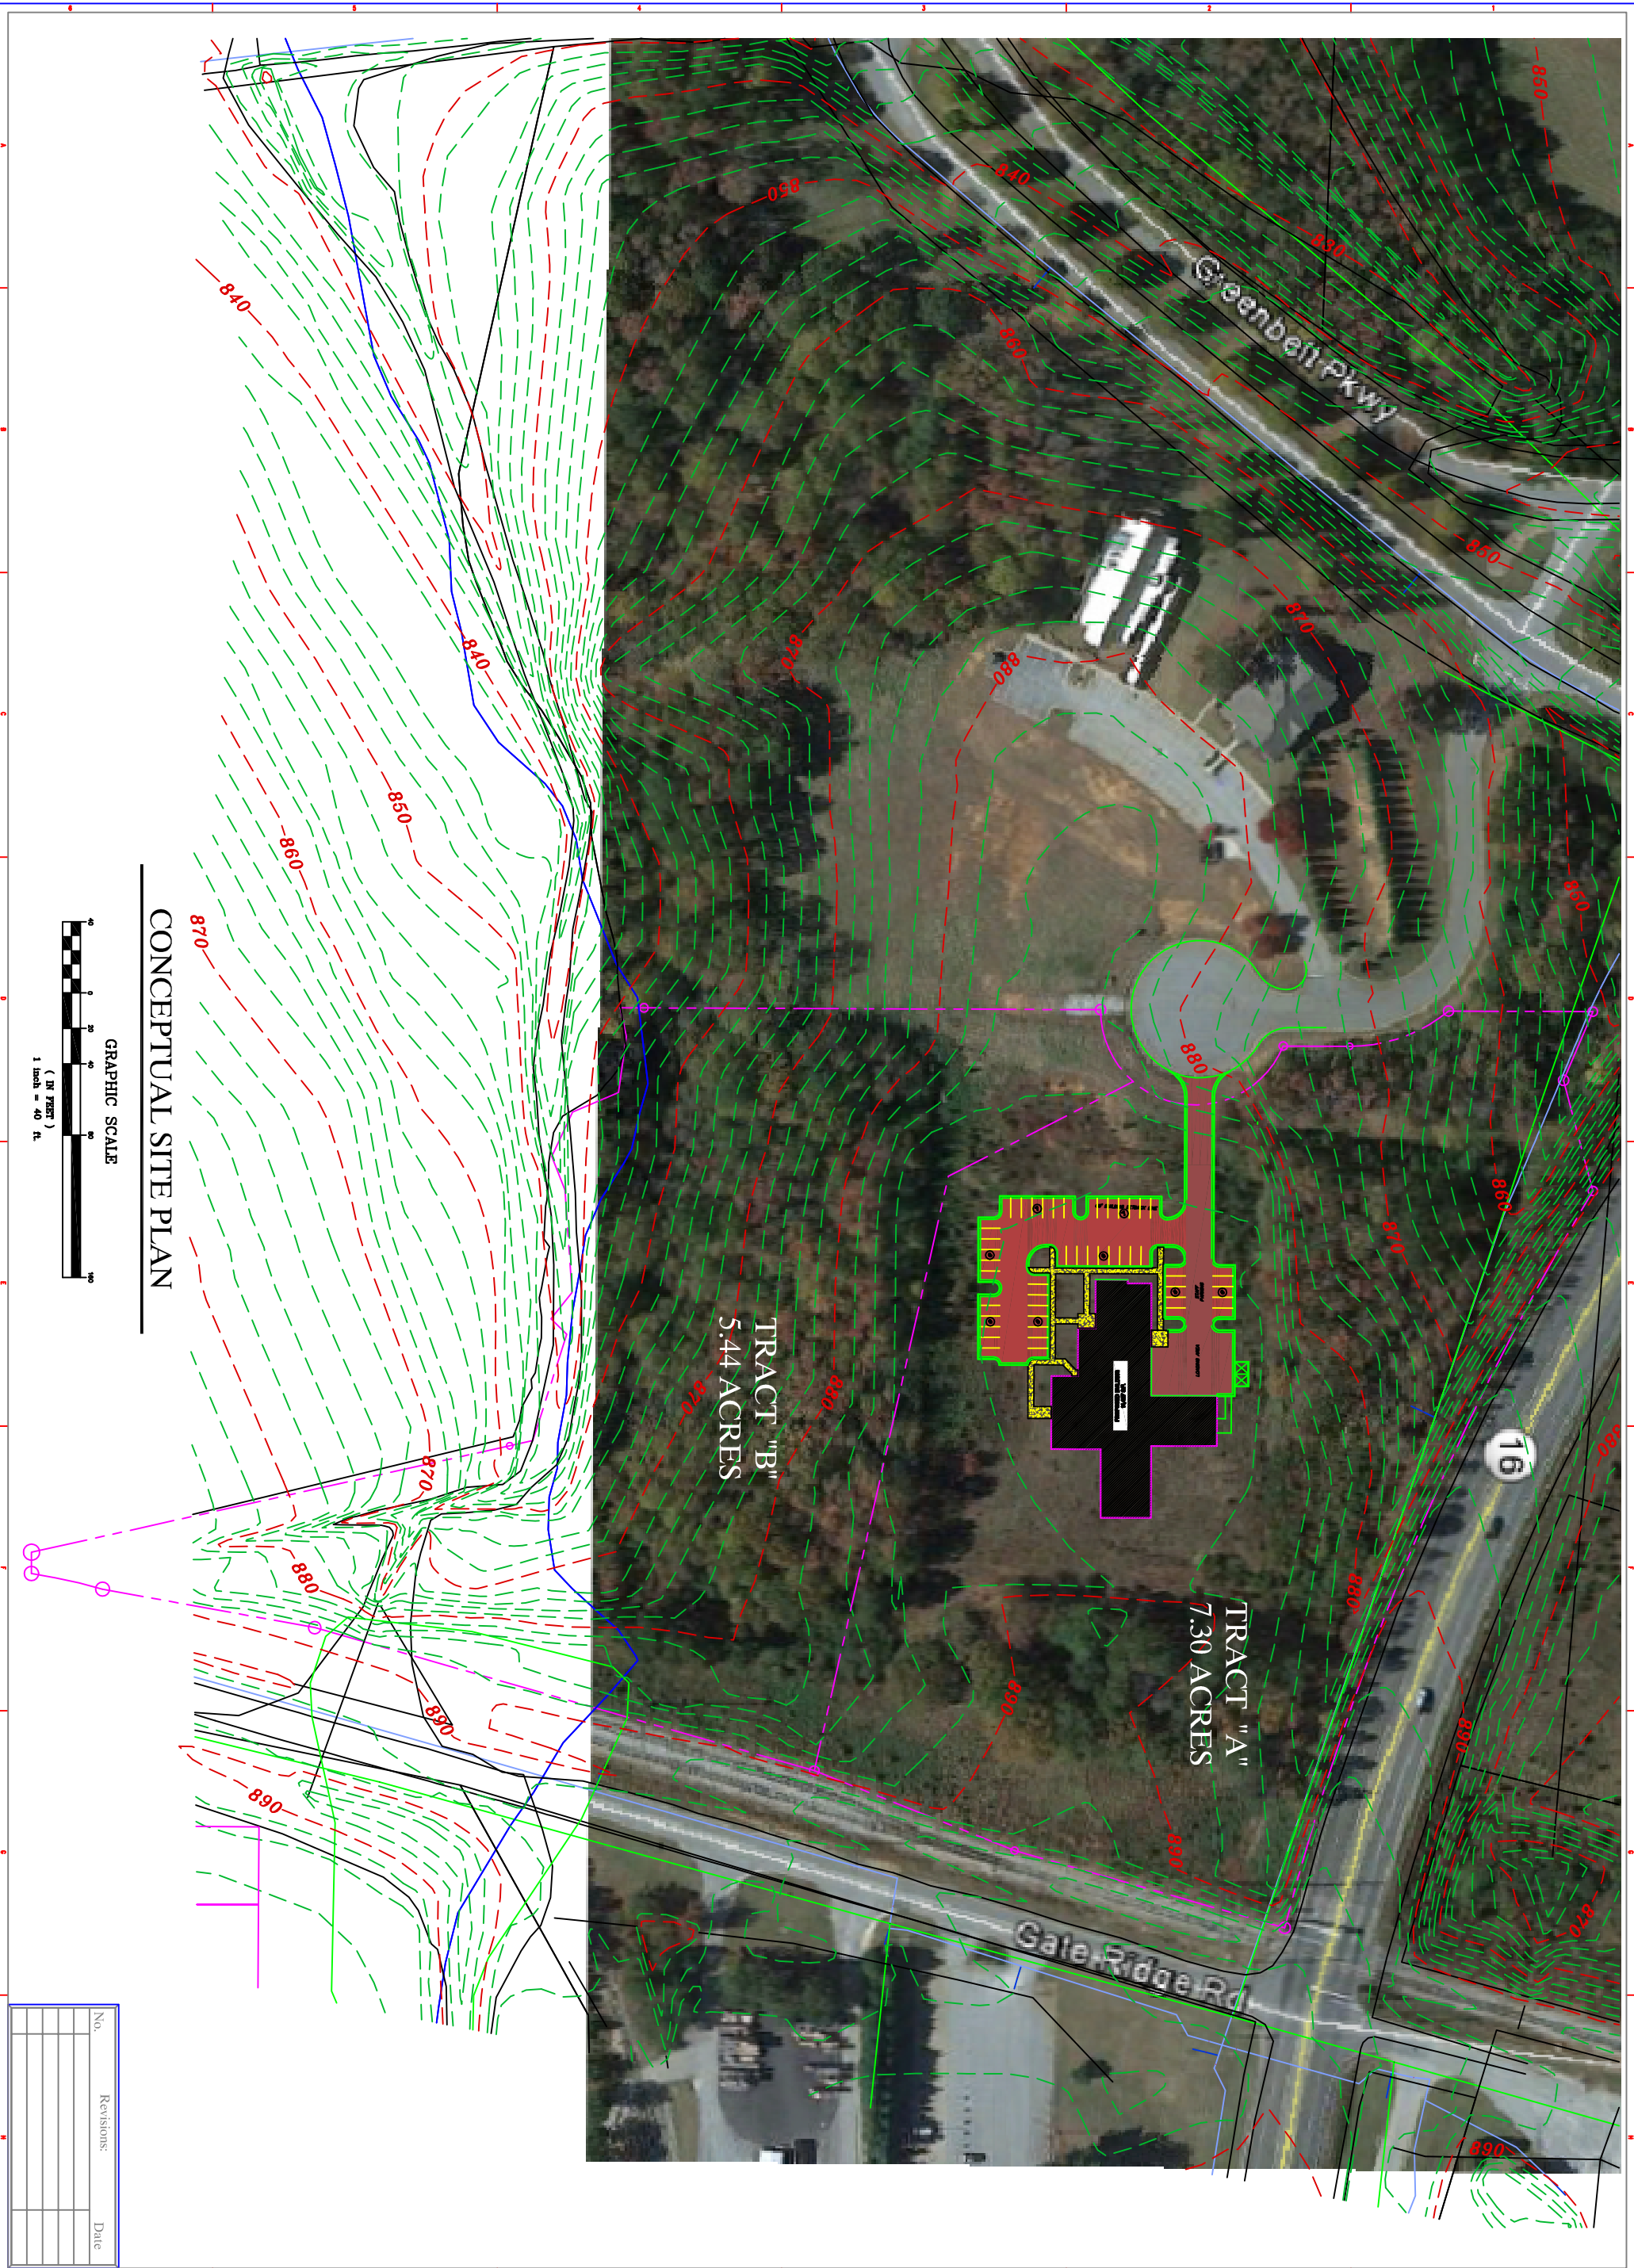

CONCEPTUAL SITE PLAN

GRAPHIC SCALE



1 inch = 40 ft.

No.	Revisions:	Date

PROJECT LEVEL LICENSE #A00000023	Project No. 14063.00	Issue Date: JUNE, 2014
	Drawn By: JLB	Checked By: CNP

OWNER:

CONCEPTUAL SITE PLAN

CONCEPTUAL SITE PLAN FOR

McINTOSH REHABILITATION FACILITY

LOCATED IN LANDLOTS 179 OF THE 2nd DISTRICT, SPALDING COUNTY



PARAGON

CONSULTING GROUP

118 n. expressway ♦ griffin, georgia 30223
phone (770) 412-7700 ♦ fax (770) 412-7744