

Kenny L. Smith

From: sockshoppe@aol.com
Sent: Tuesday, April 26, 2016 5:01 PM
To: Kenny L. Smith
Subject: Request form Spalding Hosiery Shoppe
Attachments: 335 Drawing 2.pdf; 335 Drawing 1.pdf

Date: 4/26/2016
To: Kenny L. Smith
From: William F. Turner

Dear Sir,

Thanks for taking the time over the last couple of weeks to work with Paul Cropsey as we attempt to modify a building built in 1939 to safely function as a distribution center for our multiple stores in 2016. I understand (through Paul) that you have been very helpful in this endeavor. I will now make a request that reflects our carefully considered and legally advised solution to the "loading dock dilemma".

As owners of the property located at 335 E. Solomon Street, we request City of Griffin authorization to use an off road portion of the 4th Street R.O.W. for an extension of the loading dock platform and parking of our trucks while using the Solomon Street level loading dock. The current arrangements for the loading dock require that trucks block 4th Street while using the dock, a precarious and unsafe condition. We propose to improve the safety of public vehicles using 4th Street, our truck drivers, their trucks and our products by parking our trucks parallel to the road, on an off road portion of the R.O.W. and extending the dock platform out to the end of where trucks will dock / park. This arrangement is graphically shown on the attached drawings prepared by Cropsey and Associates, Inc.

Please grant authorization for the above described use of the R.O.W., so, we may submit construction documents and apply for a building permit, if required.

Again, thanks for reviewing this request.
Warm regards,
William (Bud) Turner

CROONEY & ASSOCIATES
ARCHITECTS
100 N. TALLMAN STREET
SUITE 200
DURHAM, NC 27601
TEL: 919-487-1100
FAX: 919-487-1101
WWW.CROONEYARCHITECTS.COM




LOADING DOCK EXTENSION: SOLOMON STREET LEVEL
335 EAST SOLOMON STREET, DURHAM, NC 27601
SPALDING HOSEIERY SHOPPE, INC.
400 S. HEND STREET, DURHAM, NC 27601

PROJECT NO. 1401
DATE: 04/01/2014
DRAWN BY: PAC & JPC
CHECKED BY: JPC

DATE: 04/01/2014
PROJECT NO. 1401
PROJECT NAME: SPALDING HOSEIERY SHOPPE, INC.
PROJECT ADDRESS: 335 EAST SOLOMON STREET, DURHAM, NC 27601

A-3A
SHEET NO. 1 OF 1

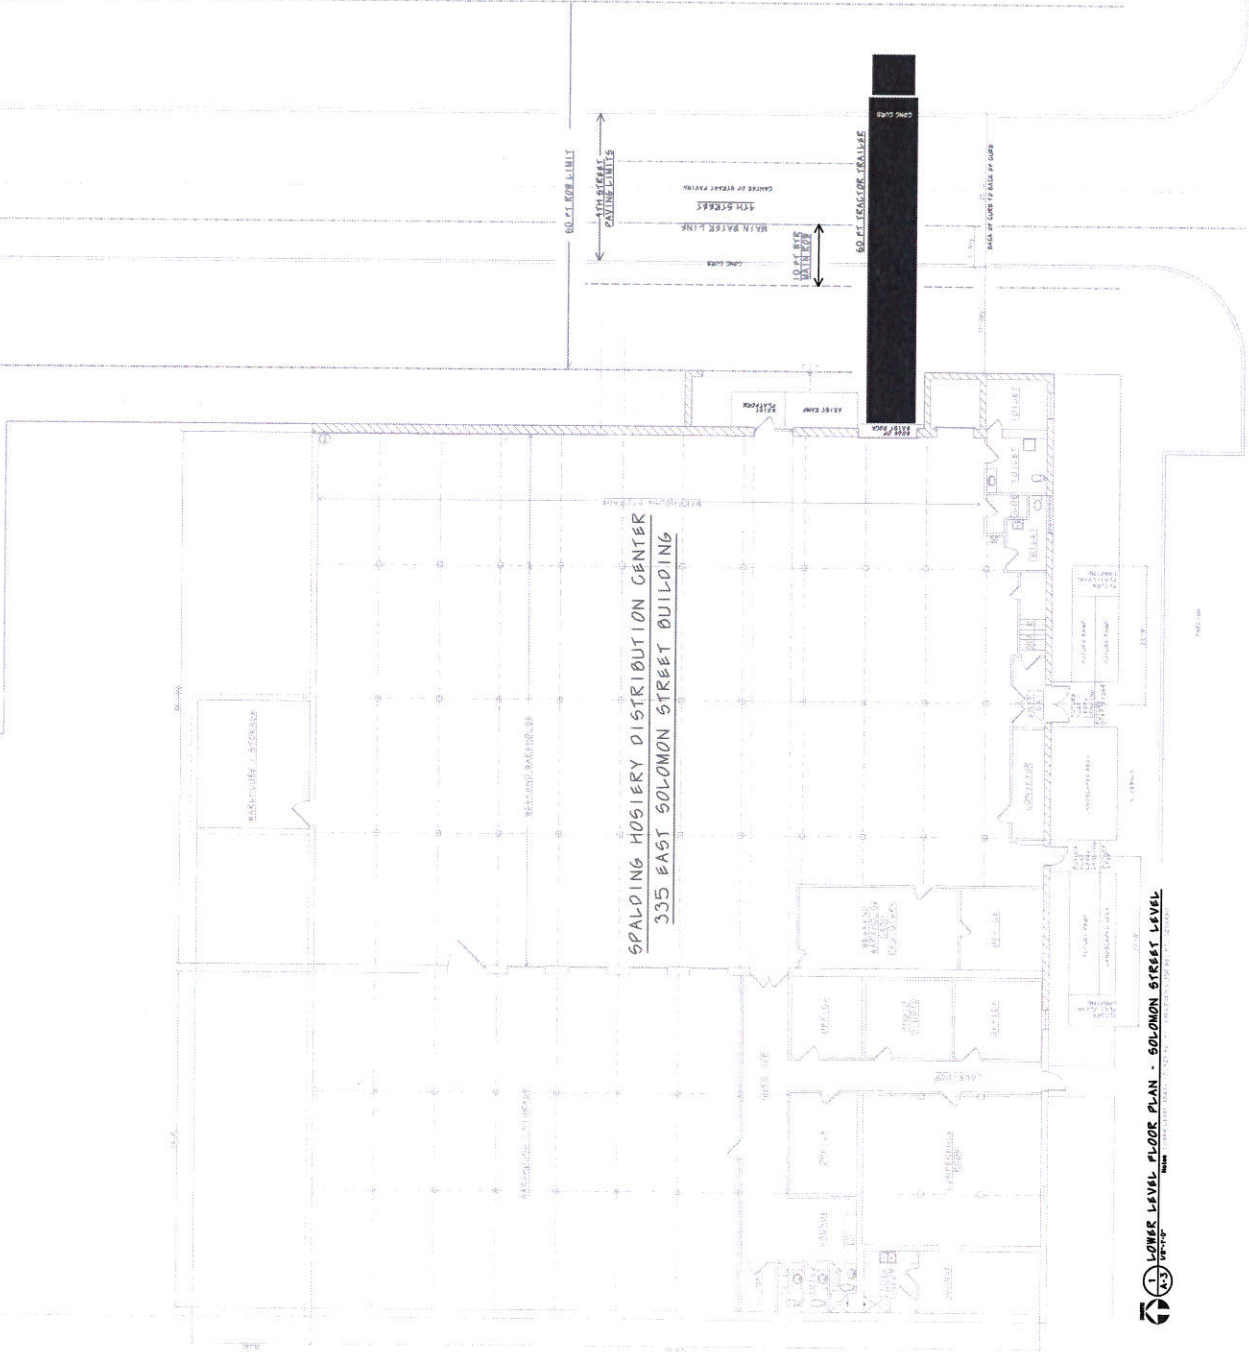

1 LOWER LEVEL FLOOR PLAN - SOLOMON STREET LEVEL

PROPOSED
ARCHITECTURAL
PLANNING &
DESIGN
ARCHITECTS
100 N. TULSA STREET
TULSA, OKLAHOMA 74103
TEL: 771-1234
FAX: 771-5678
WWW: WWW.ARCHITECTS.COM




LOADING DOCK EXTENSION, SOLOMON STREET LEVEL
335 EAST SOLOMON STREET
TULSA, OKLAHOMA 74103
SPALDING HOSIERY SHOPPE, INC.
CHARTER, OKLAHOMA 74103

PROJECT NAME
DATE
DRAWN BY
CHECKED BY
SCALE & DATE

DATE
PROJECT NO.
PROJECT NAME
LOADING DOCK
EXTENSION
SOLOMON STREET
LEVEL

A-2A
X = 1/8" = 1'-0"

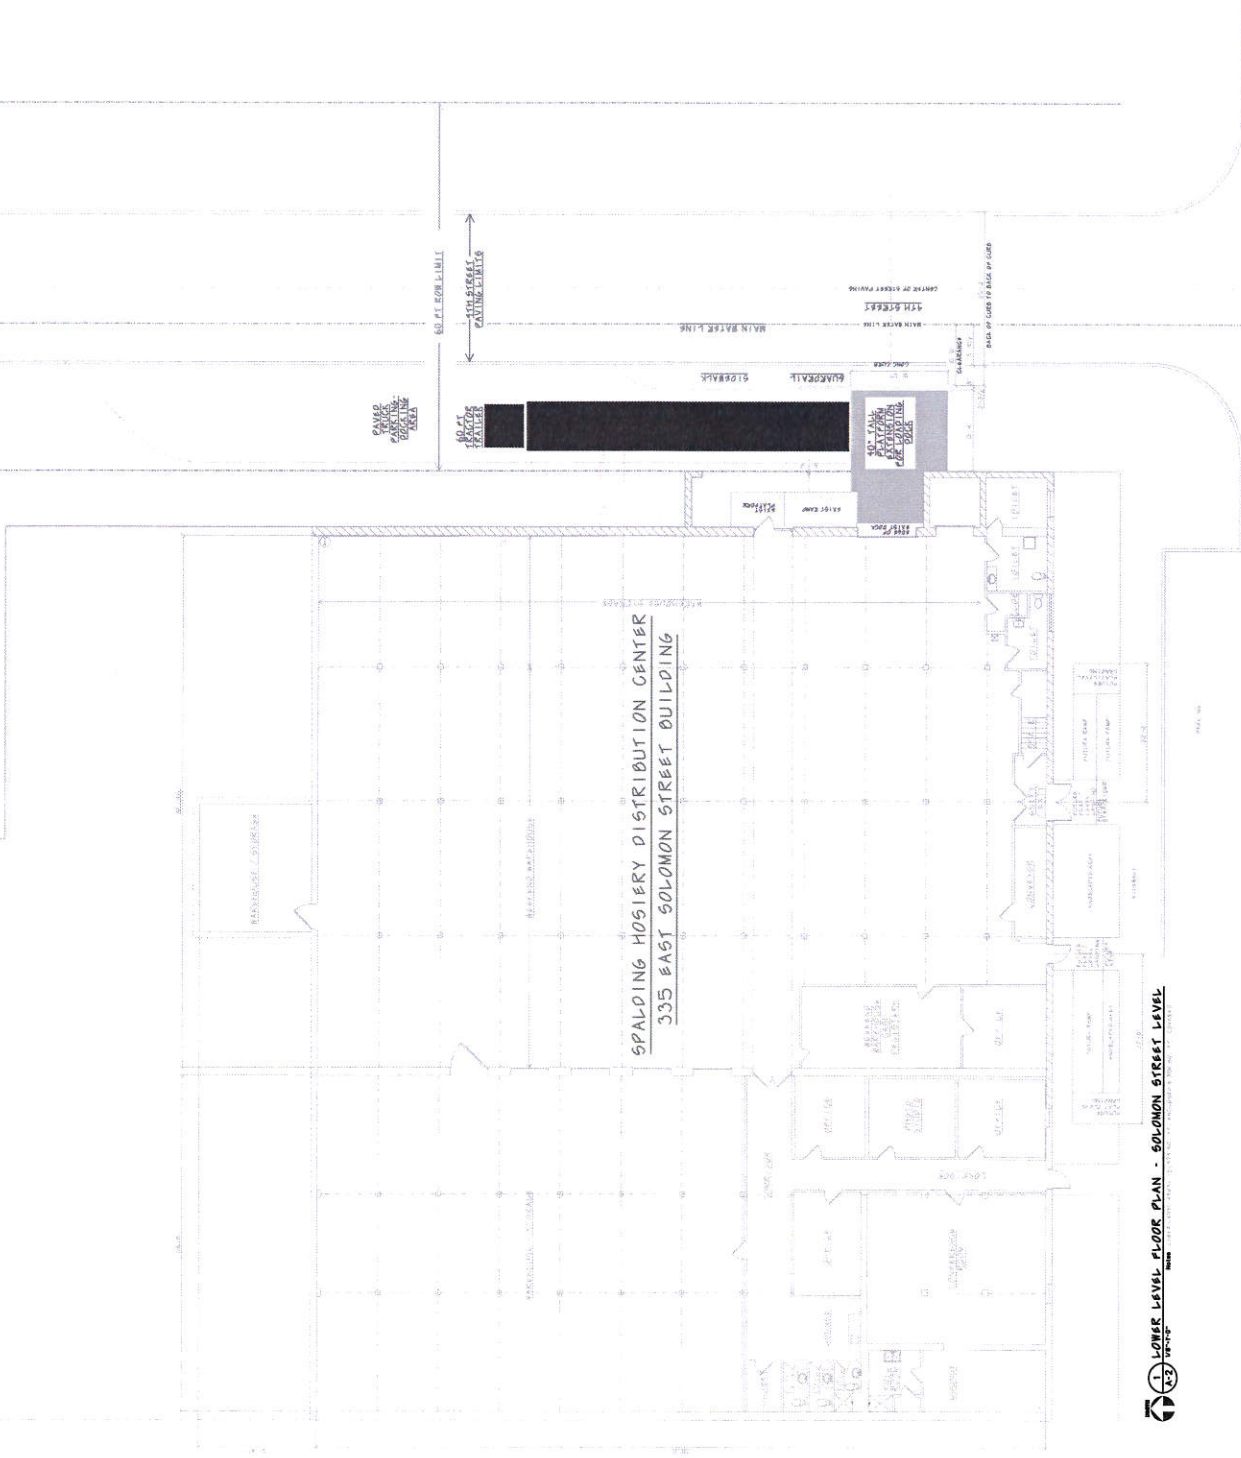

ⓐ LOWER LEVEL FLOOR PLAN - SOLOMON STREET LEVEL

SOLOMON STREET