
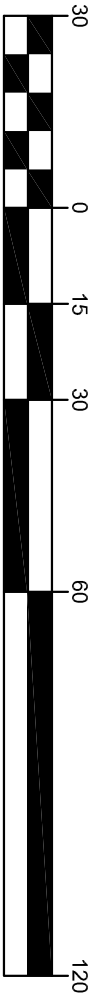


LEGEND

- | | |
|-------|--|
| LL | LAND LOT |
| OTP | OPEN TOP PIPE |
| RB | REBAR |
| CTP | CRIMP TOP PIPE |
| -E- | OVERHEAD POWER LINE |
| sq ft | SQUARE FOOT |
| POB | POINT OF BEGINNING |
| RCP | REINFORCED CONCRETE PIPE |
| RW | RIGHT-OF-WAY |
| | REQUIRED RIGHT-OF-WAY |
| | REQUIRED EASEMENT FOR THE CONSTRUCTION OF DRIVEWAYS |
| | REQUIRED EASEMENT FOR THE CONSTRUCTION OF SLOPES |
| | REQUIRED EASEMENT FOR THE CONSTRUCTION AND MAINTENANCE OF SLOPES & UTILITIES |

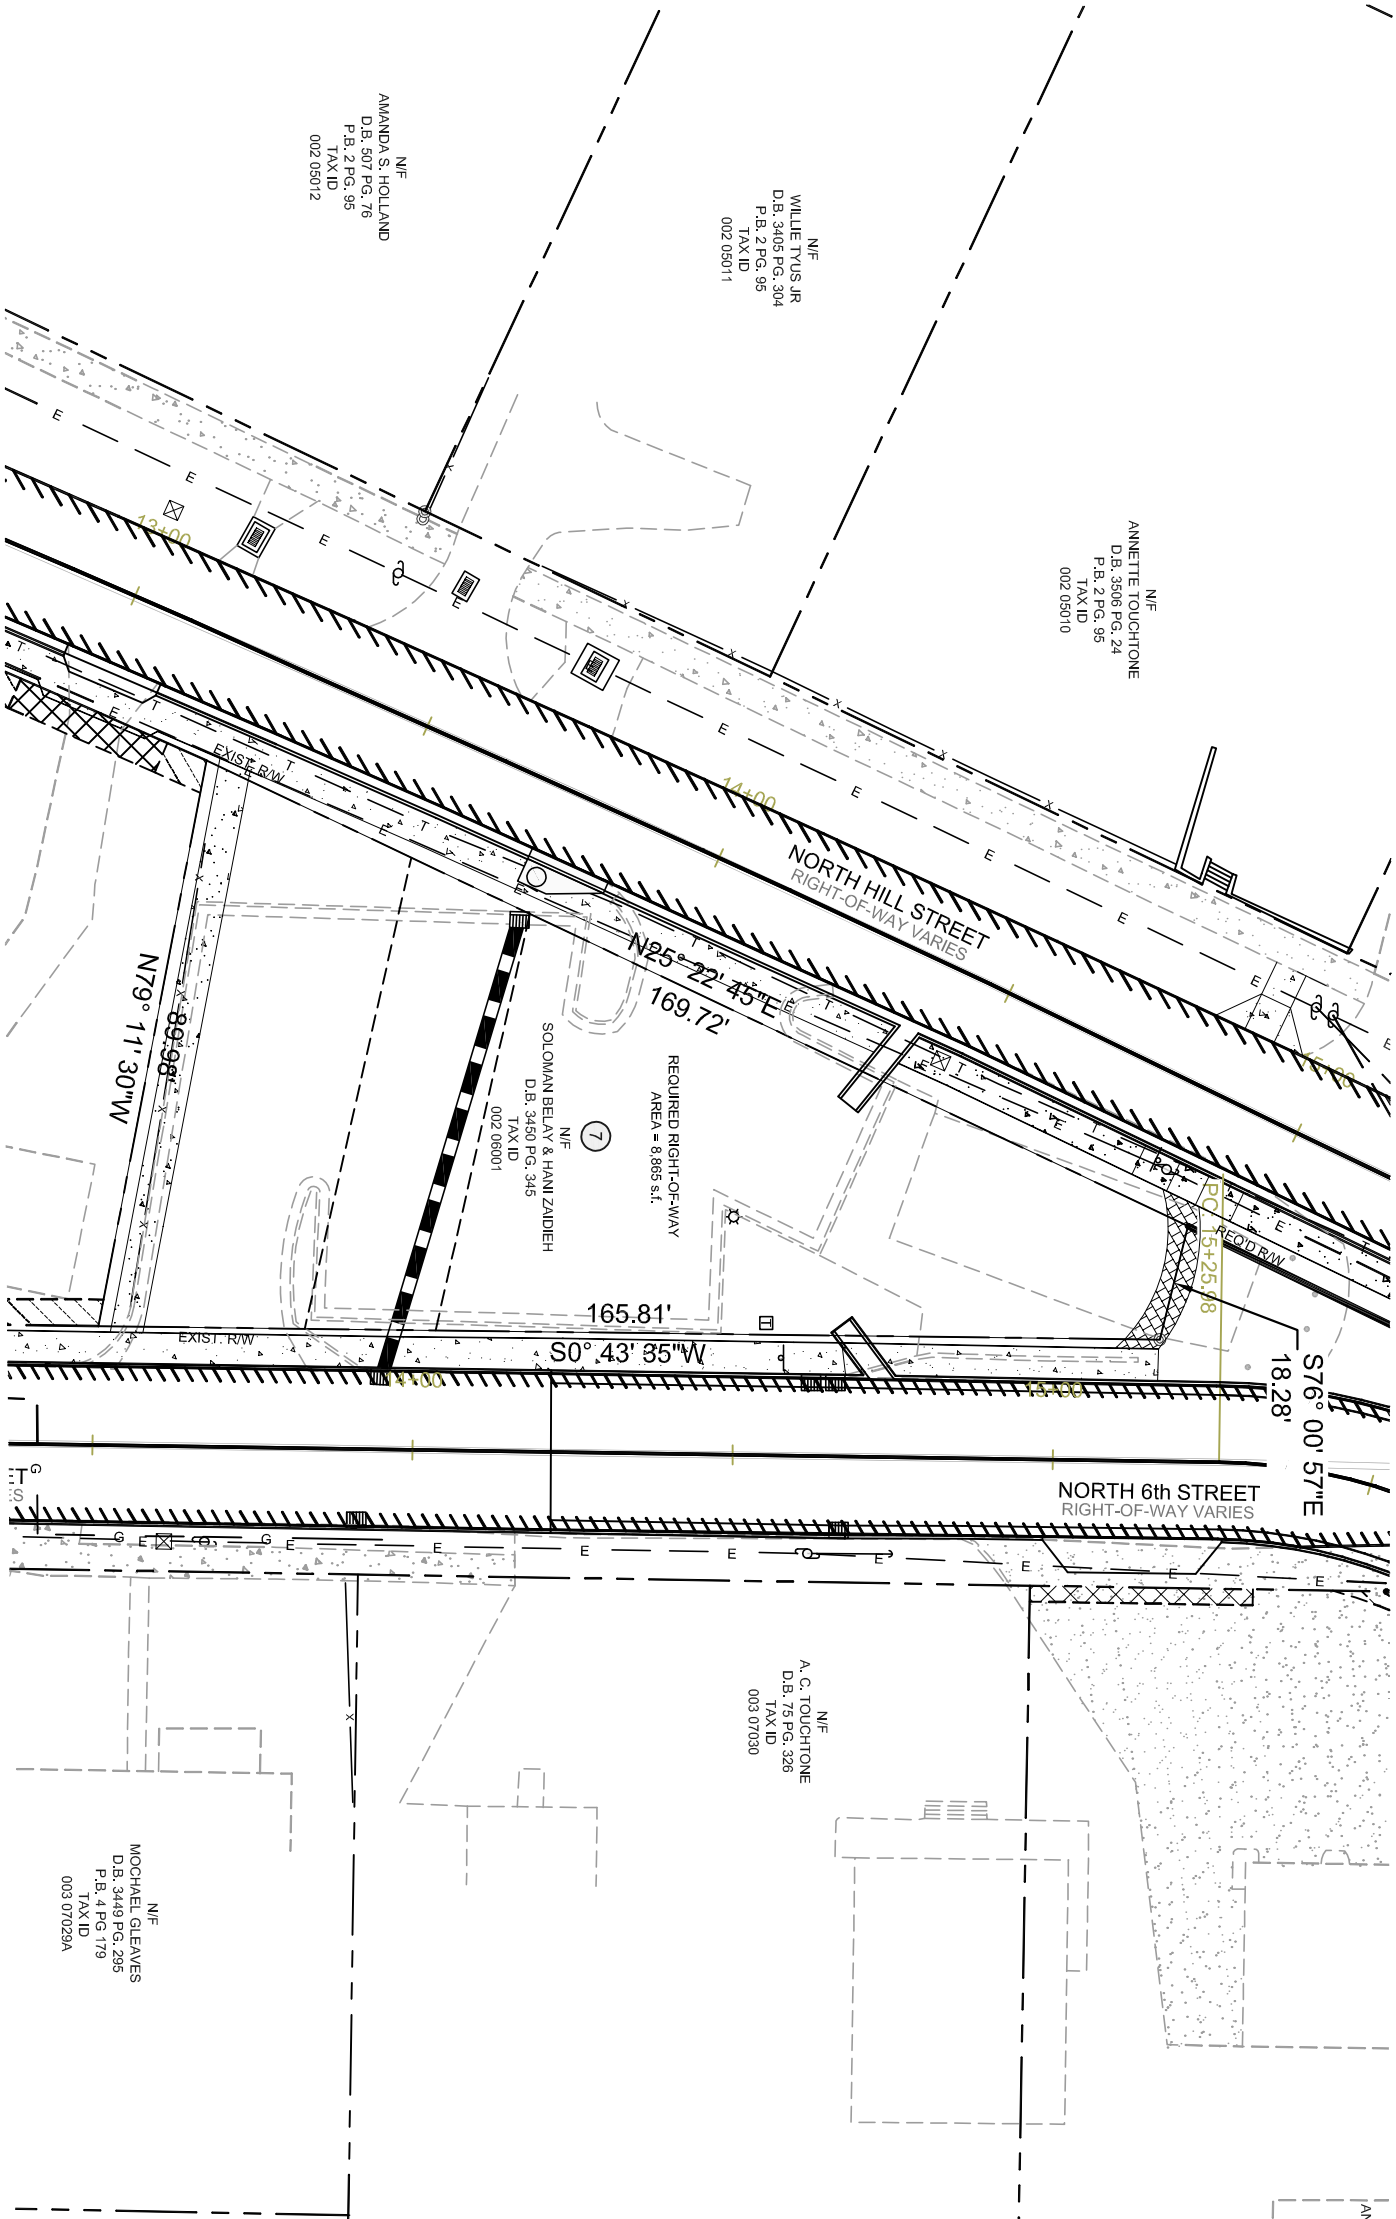

(IN FEET)
1 inch = 30 ft.

FALCON DESIGN CONSULTANTS, LLC. ALL RIGHTS ARE RESERVED. ANY POSSESSION, REPRODUCTION OR OTHER USE OF THIS DOCUMENT WITHOUT PRIOR WRITTEN PERMISSION FROM FALCON DESIGN CONSULTANTS, LLC. IS EXPRESSLY PROHIBITED.

SHT

DATE:	1-14-14
SCALE:	1" = 50'
DRAWN BY:	SH
REVIEWED BY:	RD

1 of 1

THIS DOCUMENT IS NOT VALID
UNLESS IT BEARS THE
ORIGINAL SIGNATURE OF THE
REGISTRANT ACROSS THE
REGISTRANT'S SEAL.

REVISIONS

1.	
2.	
3.	
4.	
5.	



Know what's below.
Call before you dig.
UTILITIES PROTECTION CENTER
1 (800) 282-7411 THROUGHOUT GEORGIA
OR DIAL 811



ACQUISITION PLAT FOR:

CITY OF GRIFFIN

#7 - BELAY & ZAIDIEH

PROPERTY

LOCATED IN:

LL 160, DISTRICT 3
SPALDING COUNTY, GA



ENGINEERING PLANNING SURVEYING

2010 AVIATION DRIVE, 300
MARIETTA, GA 30067
PH: (770) 588-8666
FAX: (770) 588-8656
VISIT US ON OUR WEBSITE:
WWW.FDC-LLC.COM