



TYPICAL SECTION FOR TE#0010333, CITY OF GRIFFIN

HILL STREET (TAYLOR ST. NORTH TO CHAPPEL ST.)

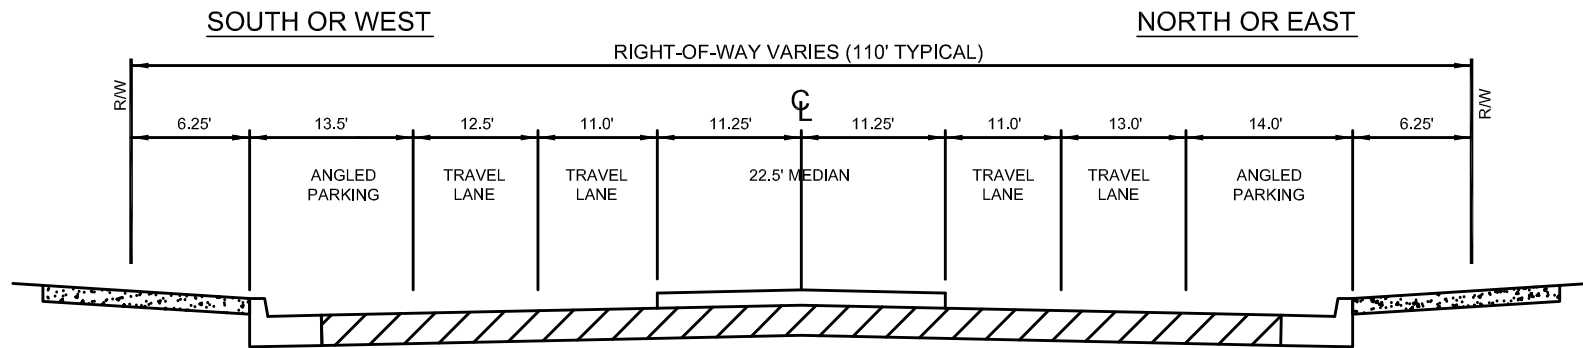

EXISTING ROAD SECTION
NTS

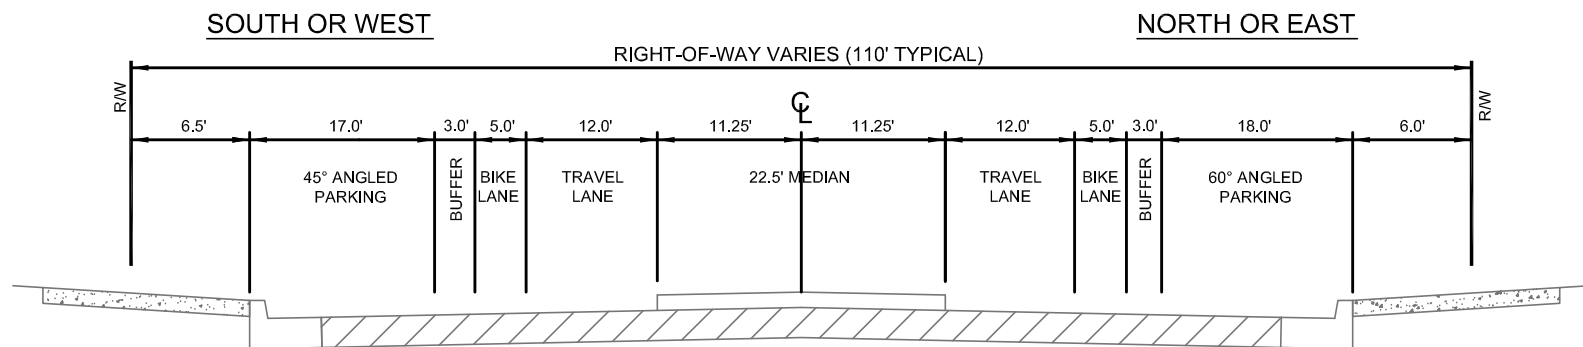

PROPOSED ROAD SECTION
NTS